
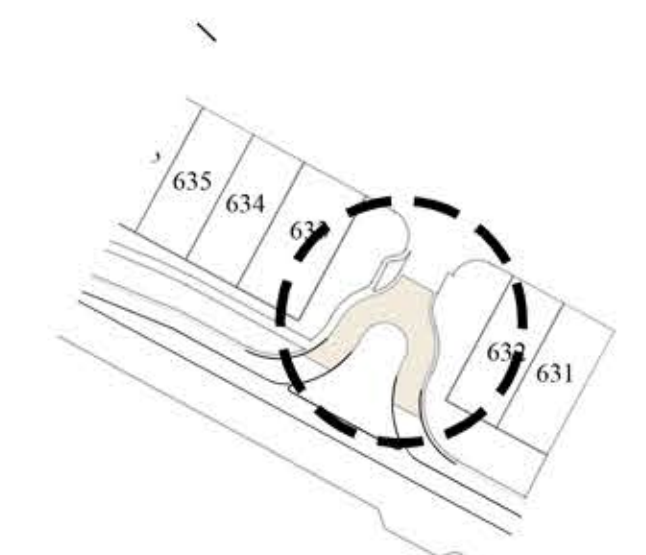


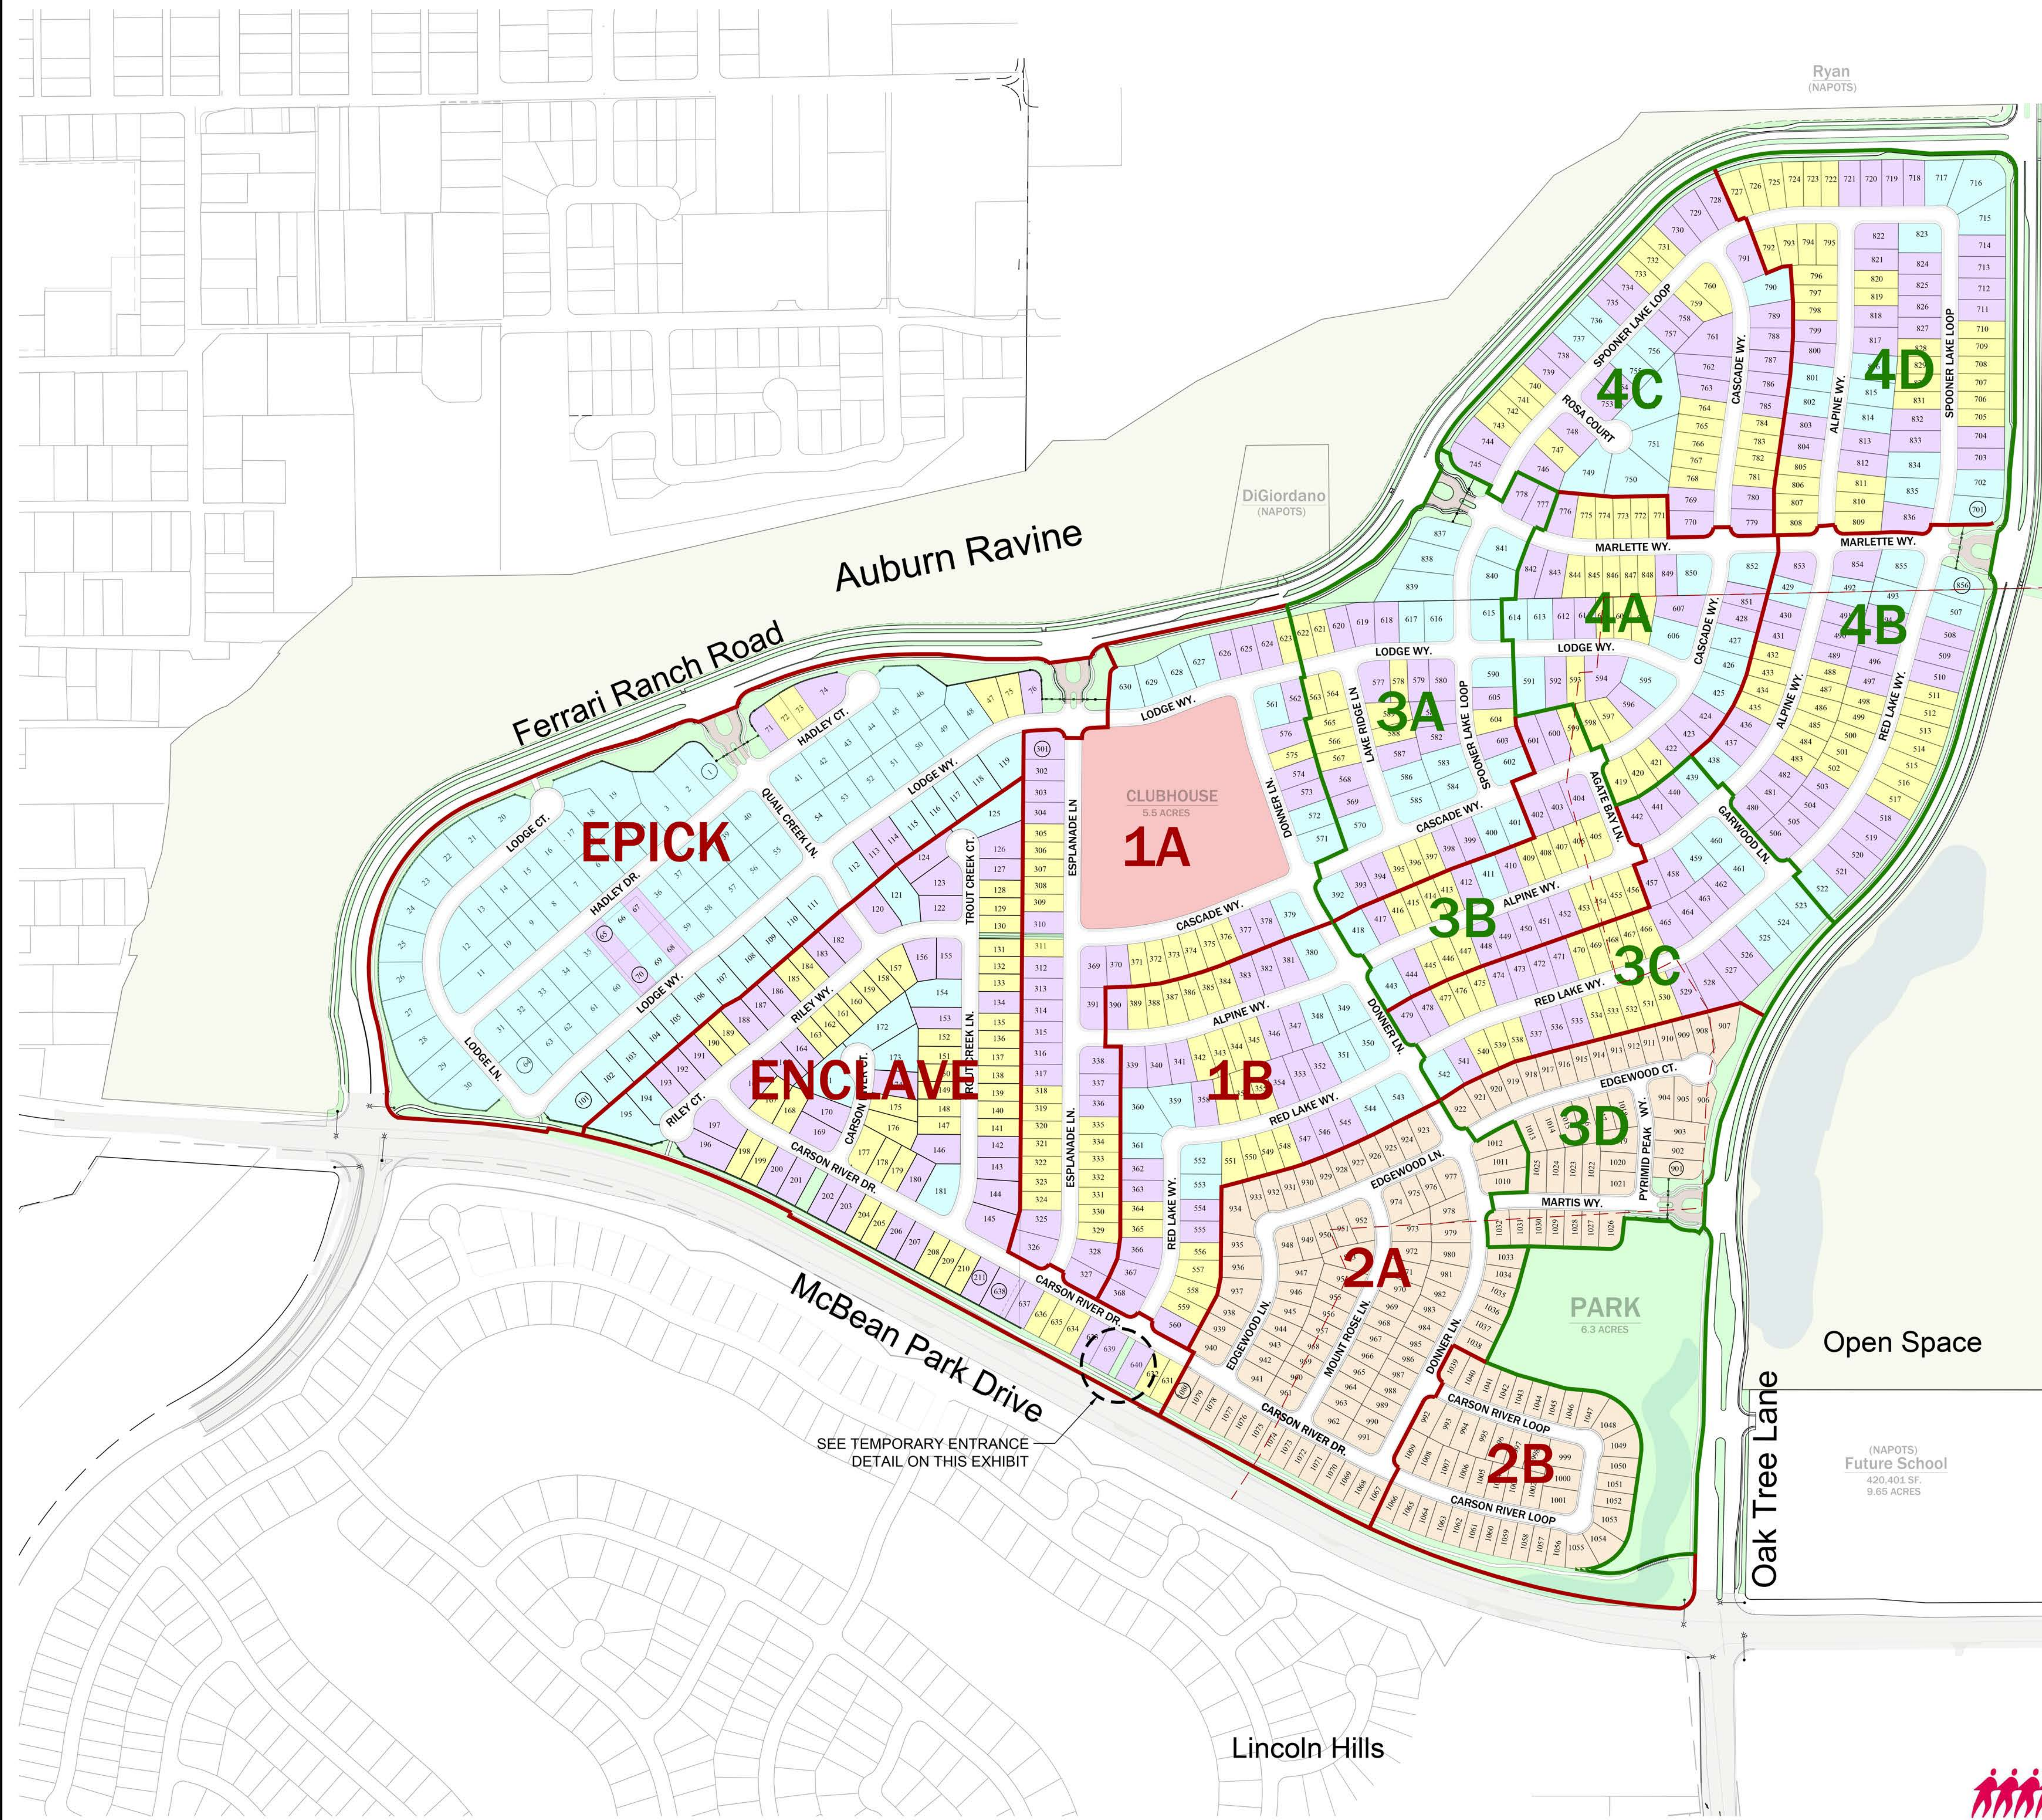

Temporary Village Entrance
Scale 1"=150'
*Temporary Entrance will be eliminated when Martis Way Access is constructed

LAND USE SUMMARY		
APPROX. LOT SIZE	LAND USE DESIGNATION	D.U.
43x90	MDR	180
45x105	LDR	243
55x105	LDR	260
65x105	LDR	180
PARK AND LANDSCAPE		
OPEN SPACE		
RECREATION CENTER		
TOTAL		863

Revised Date: March 18th, 2020

- Construction/Plan Phasing
- Stand Alone Rough Grading Plans
- Walkup Wetland Phasing

Turkey Creek Golf Course

Open Space

Esplanade at Turkey Creek
Taylor Morrison Village 1

City of Lincoln, California
Project # - 30650

