

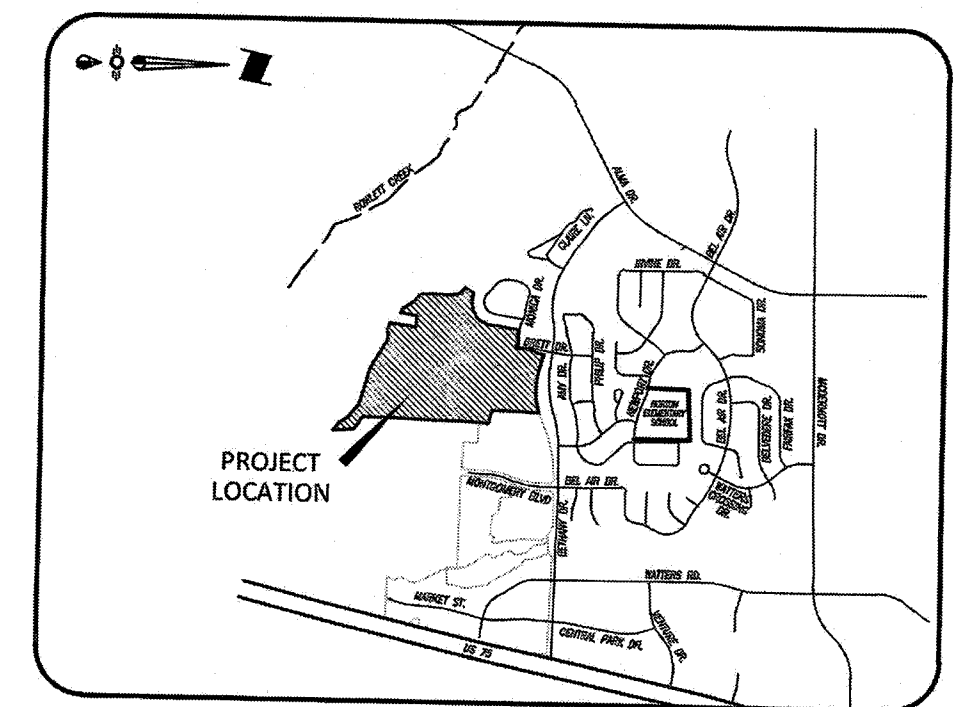


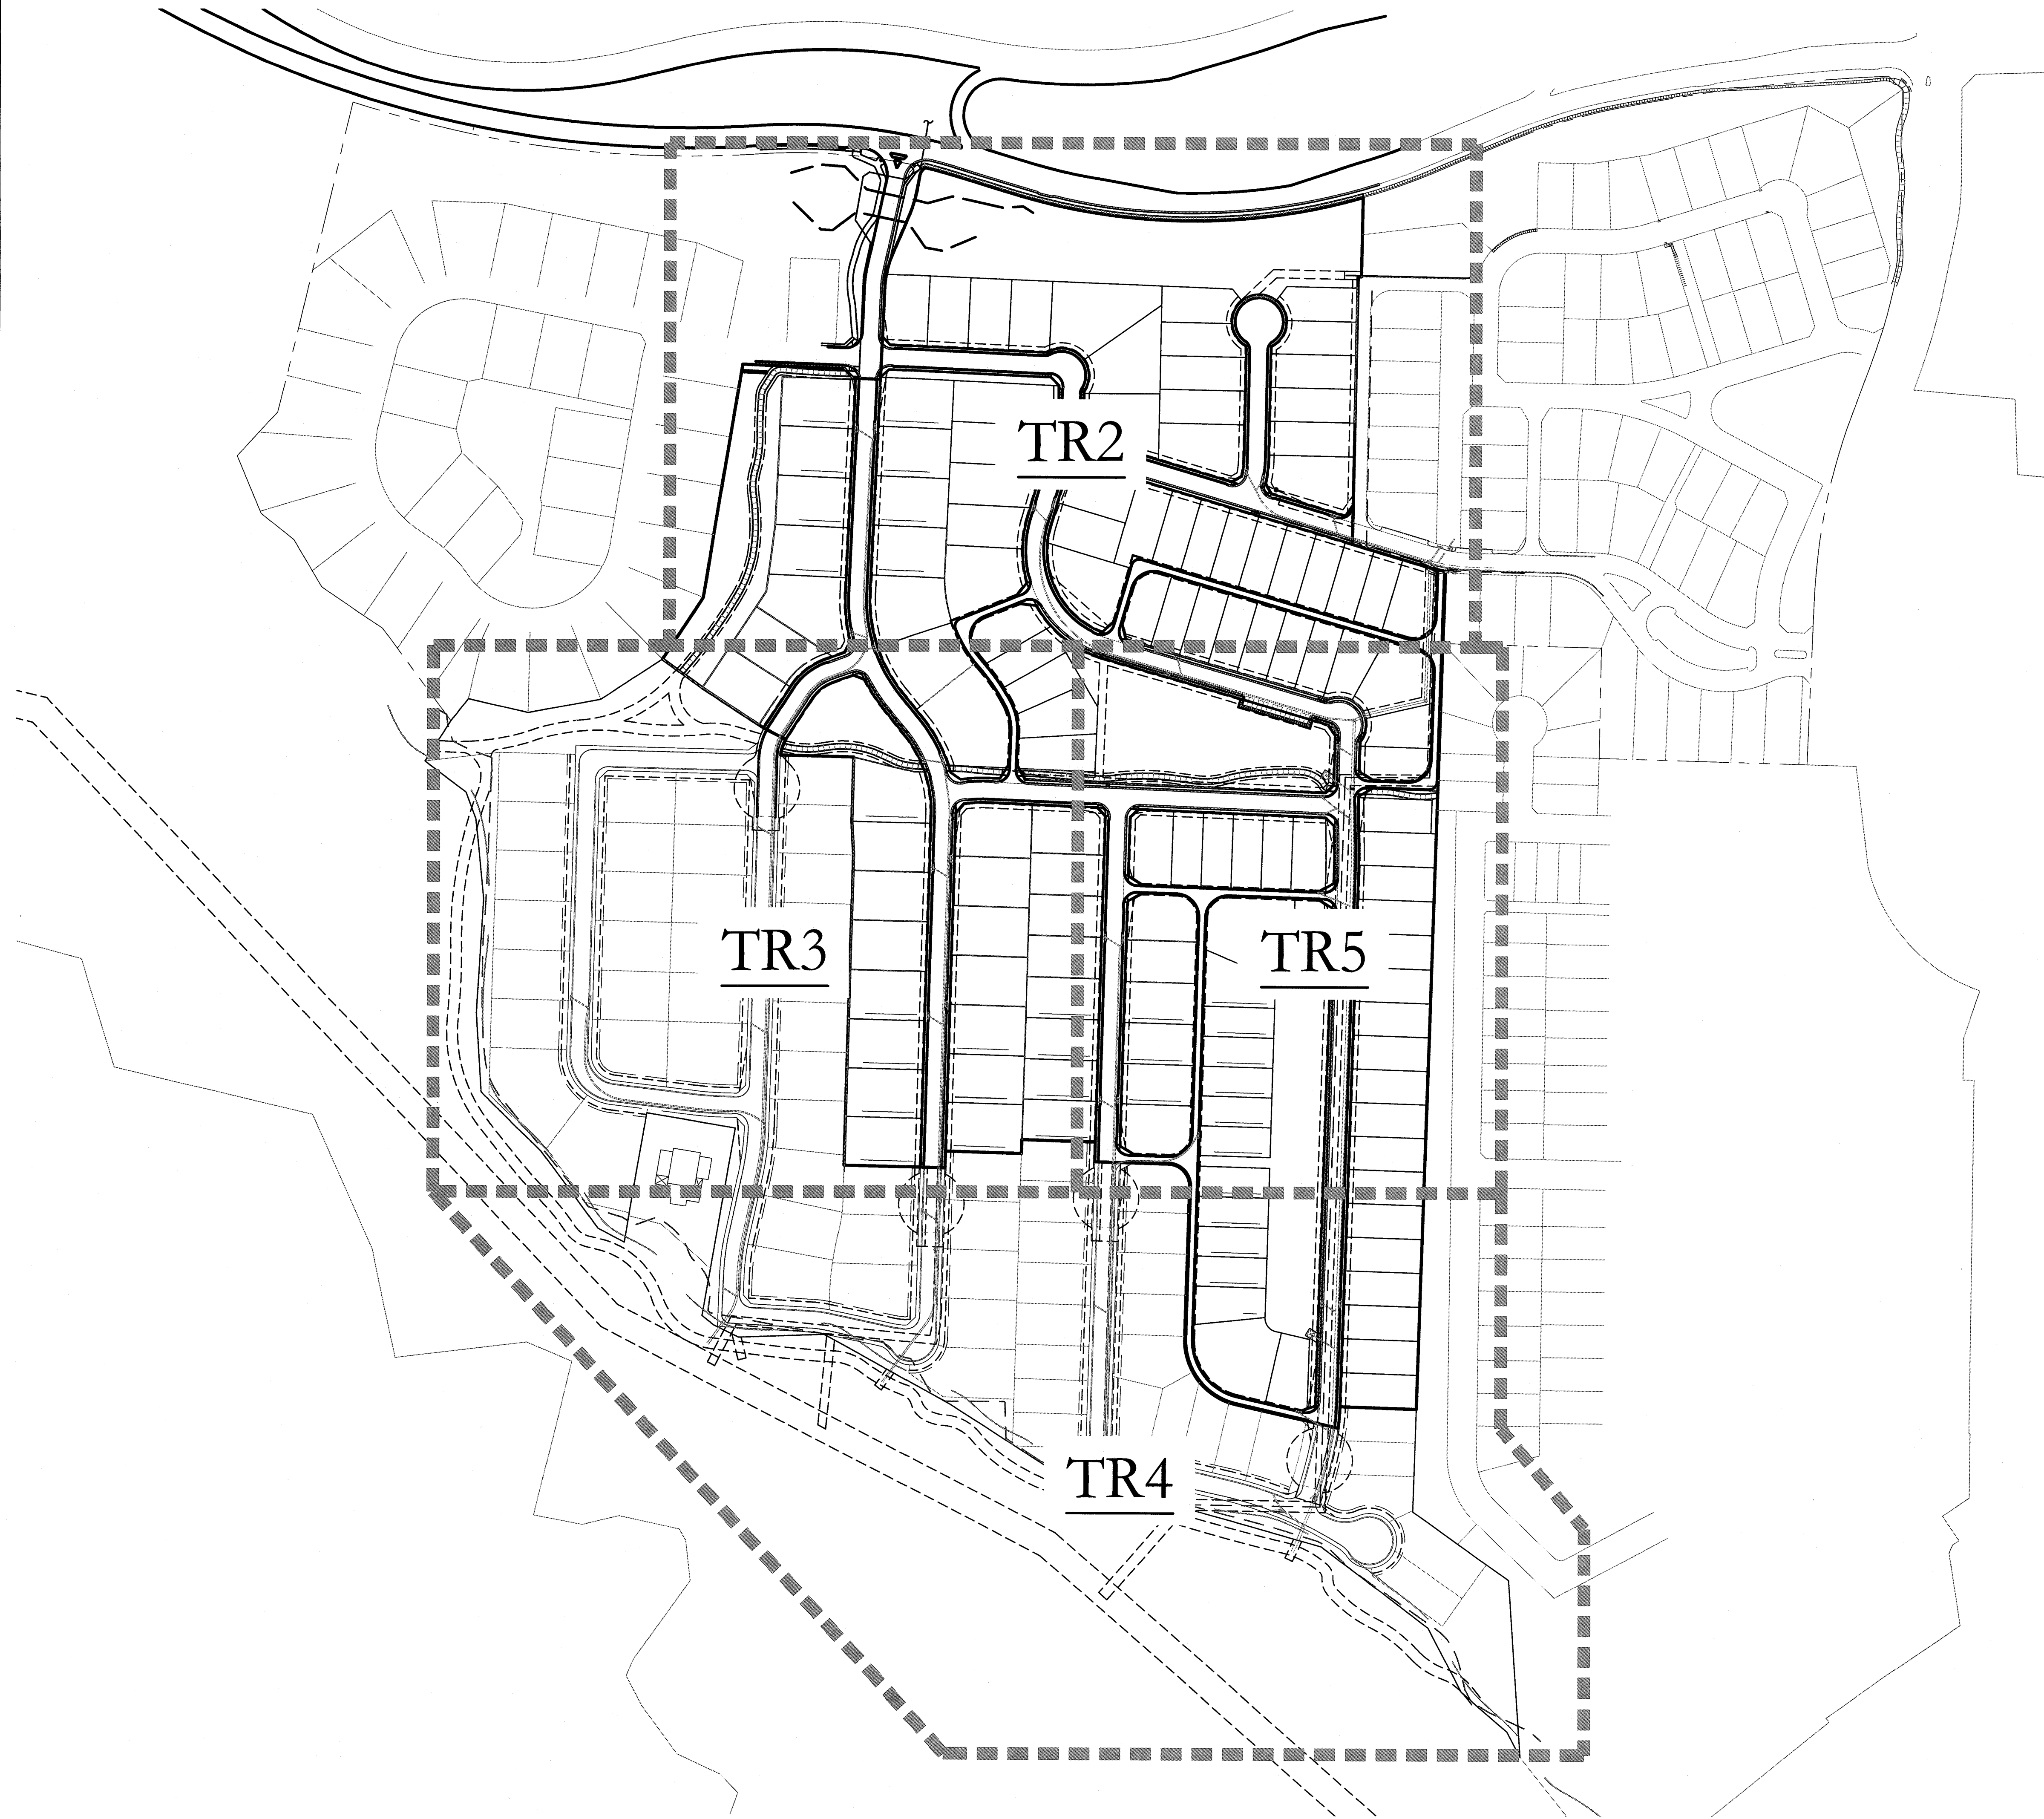

LOCATION MAP  
NOT TO SCALE

**OWNER/APPLICANT:**  
EMERSON PARTNERS, INC.  
1204 BETHANY DRIVE  
ALLEN, TEXAS 75013  
PH. (214) 902-7100  
CONTACT: PHILIP WILLIAMS

**LANDSCAPE ARCHITECT:**  
CODY JOHNSON STUDIO, LLC  
12217 CHATTANOOGA DR.  
FRISCO, TEXAS 75035  
PH. (903) 570-0162  
CONTACT: CODY JOHNSON, RLA, ASLA, LI

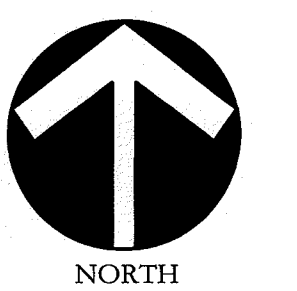


150 75 0 150  
Scale: 1" = 150'-0"

Bar is one inch on original drawing. If not one inch on this sheet, adjust scale as necessary.  
One Inch

|                                         |
|-----------------------------------------|
| TREE SURVEY PLAN                        |
| Overall Layout and Sheet Plan           |
| Montgomery Farm Estates - Phases I & II |
| City of Allen, Collin County, Texas     |

|  |
|--|
|  |
|  |
|  |
|  |

|                 |
|-----------------|
| CJS PROJECT NO. |
| DHD001          |
| SHEET NO.       |
| TR1 of 7        |

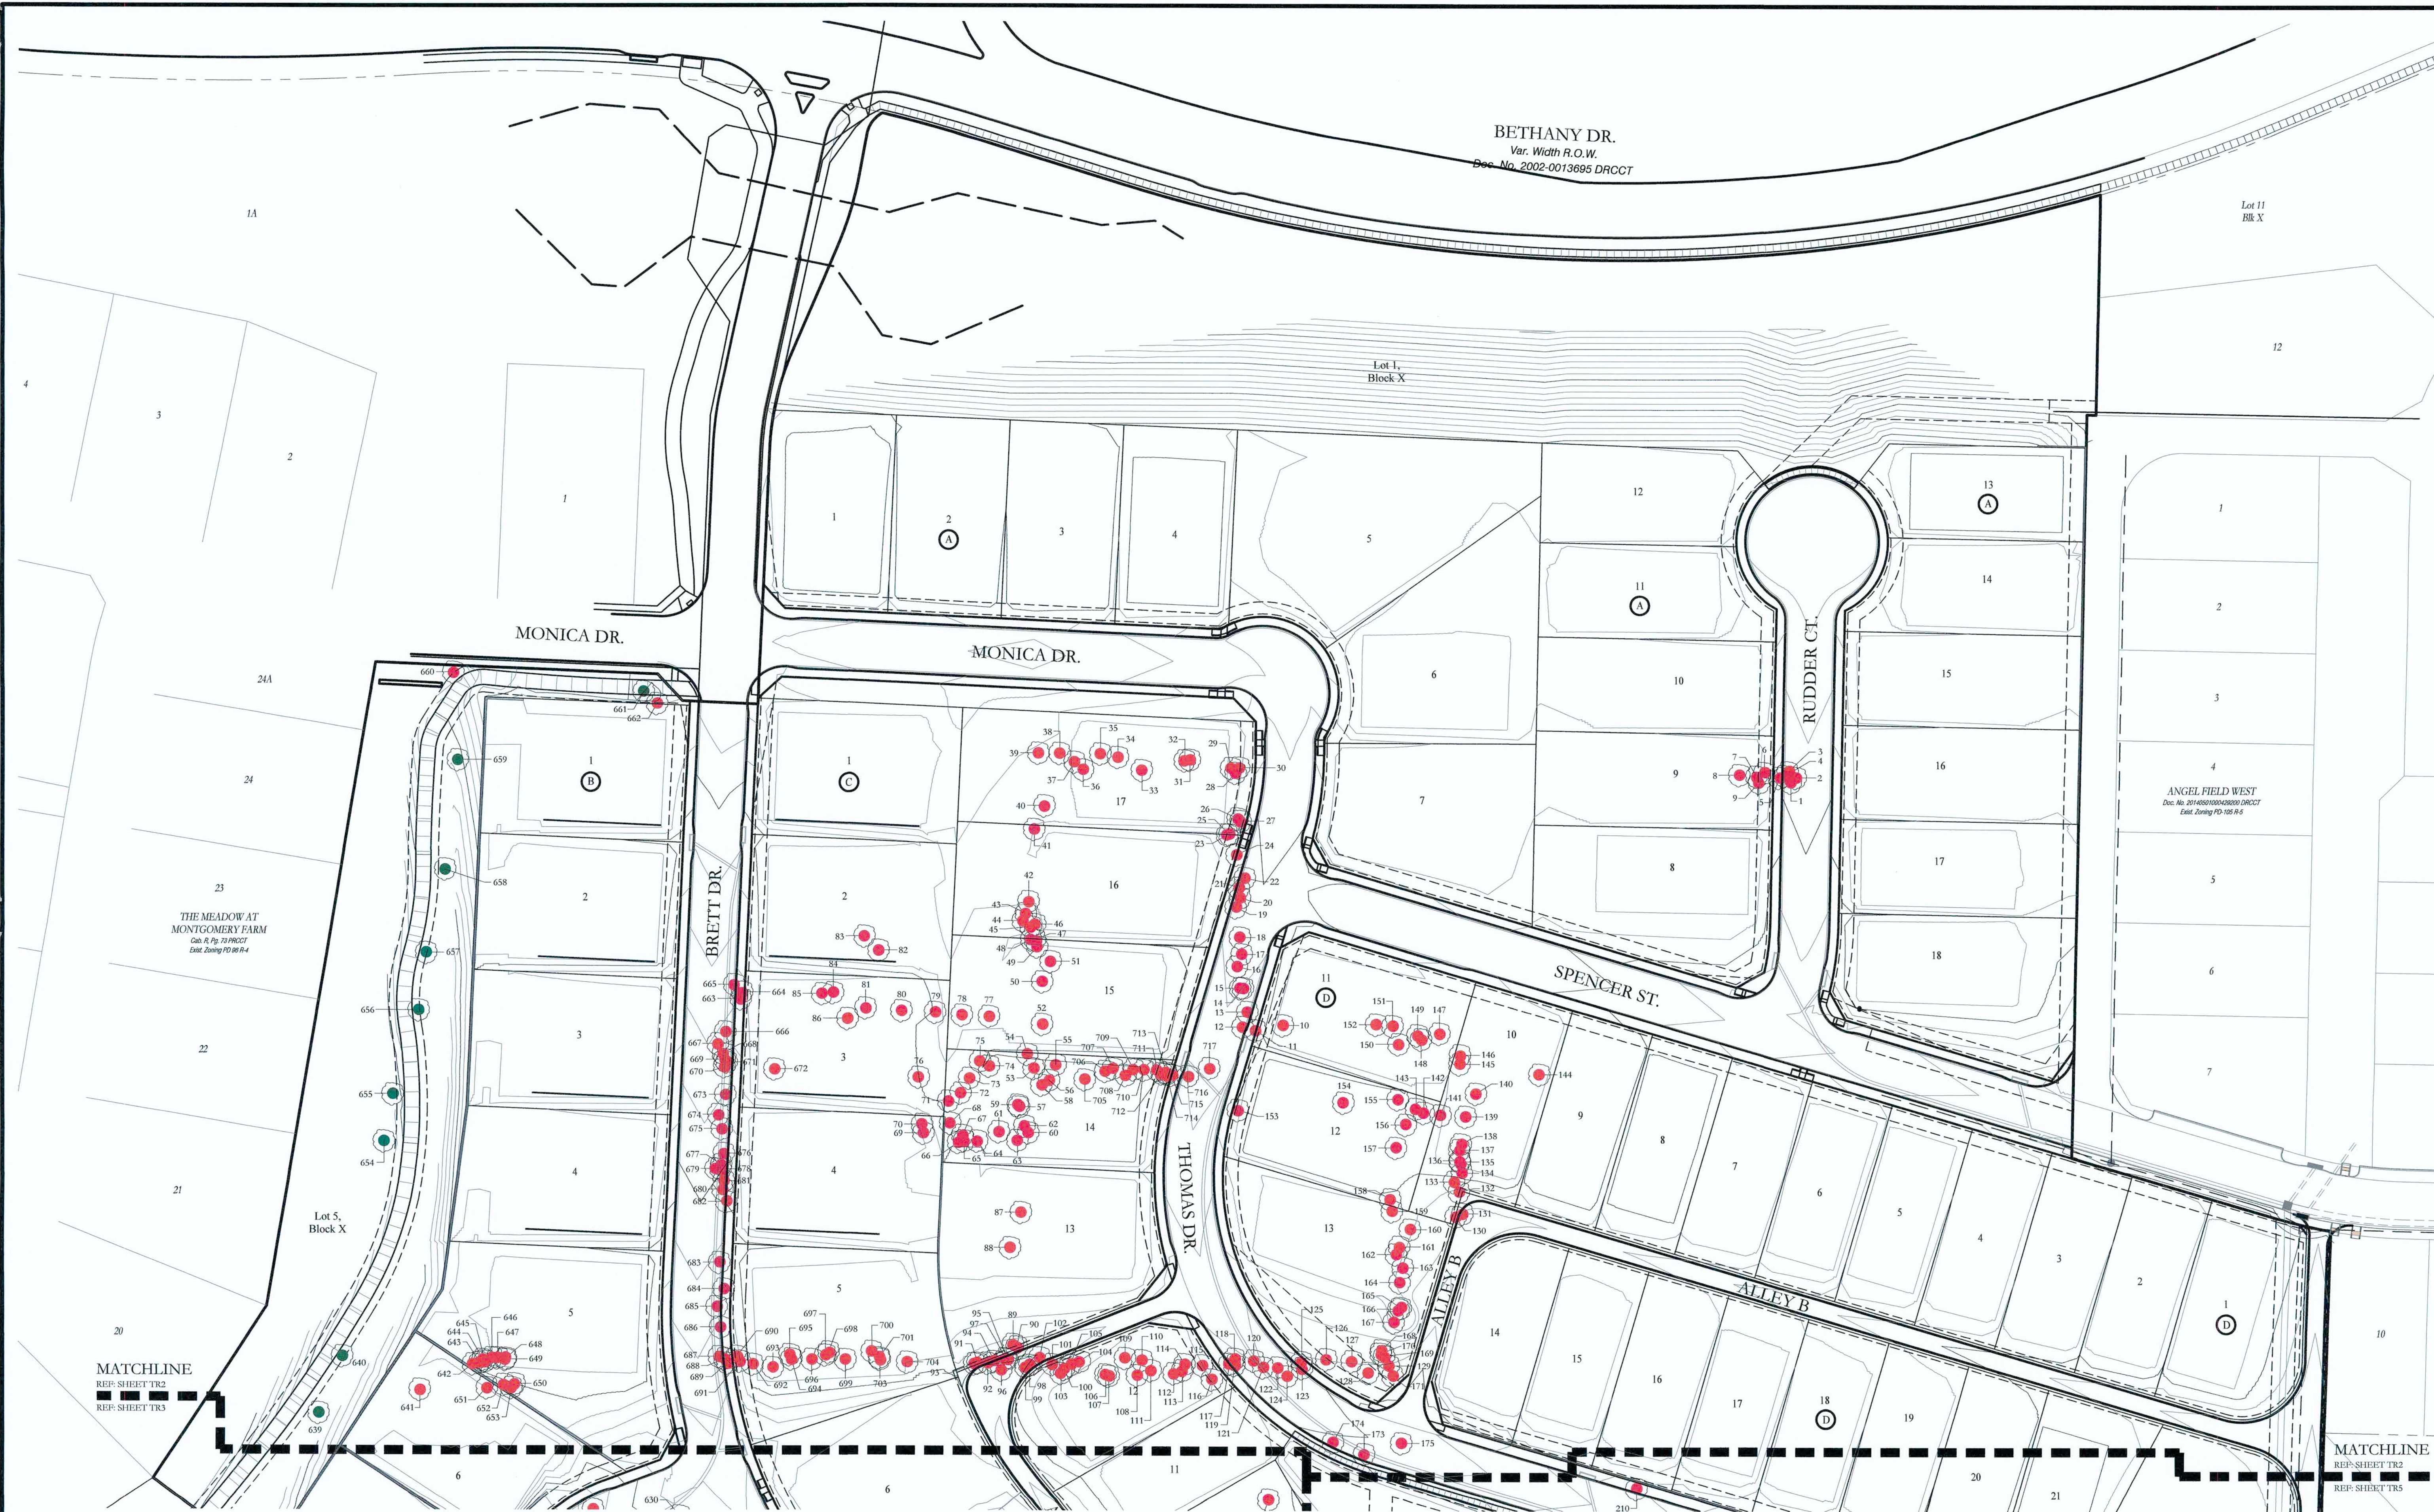

**LEGEND**

- 13 — EXISTING TREE TO BE REMOVED
- 2 — EXISTING TREE TO REMAIN
- 2 — EXISTING TREE LOCATED OFF-SITE TO REMAIN

INSTALL TREE PROTECTION FENCE AROUND THE DRIP LINES OF ALL TREES SHOWN TO REMAIN. TYP.

**CODY JOHNSON**  
s.t.u.d.i.o

12217 CHATTANOOGA DR. FRISCO, TEXAS 75035  
TEL: 972.516.2262  
EMAIL: CODY@CODYJOHNSONSTUDIO.COM

REGISTERED LANDSCAPE ARCHITECT  
CODY L. JOHNSON  
2833  
STATE OF TEXAS

December 20, 2016

NORTH

50 25 0 50  
Scale: 1" = 50'-0"

Bar is one inch on original drawing. If not one inch on this sheet, adjust scale as necessary.

One Inch

TREE SURVEY PLAN


ENLARGED TREE SURVEY PLAN

Montgomery Farm Estates - Phases I & II

City of Allen, Collin County, Texas

CJS PROJECT NO.  
**DHD001**

SHEET NO.  
**TR2 of 7**

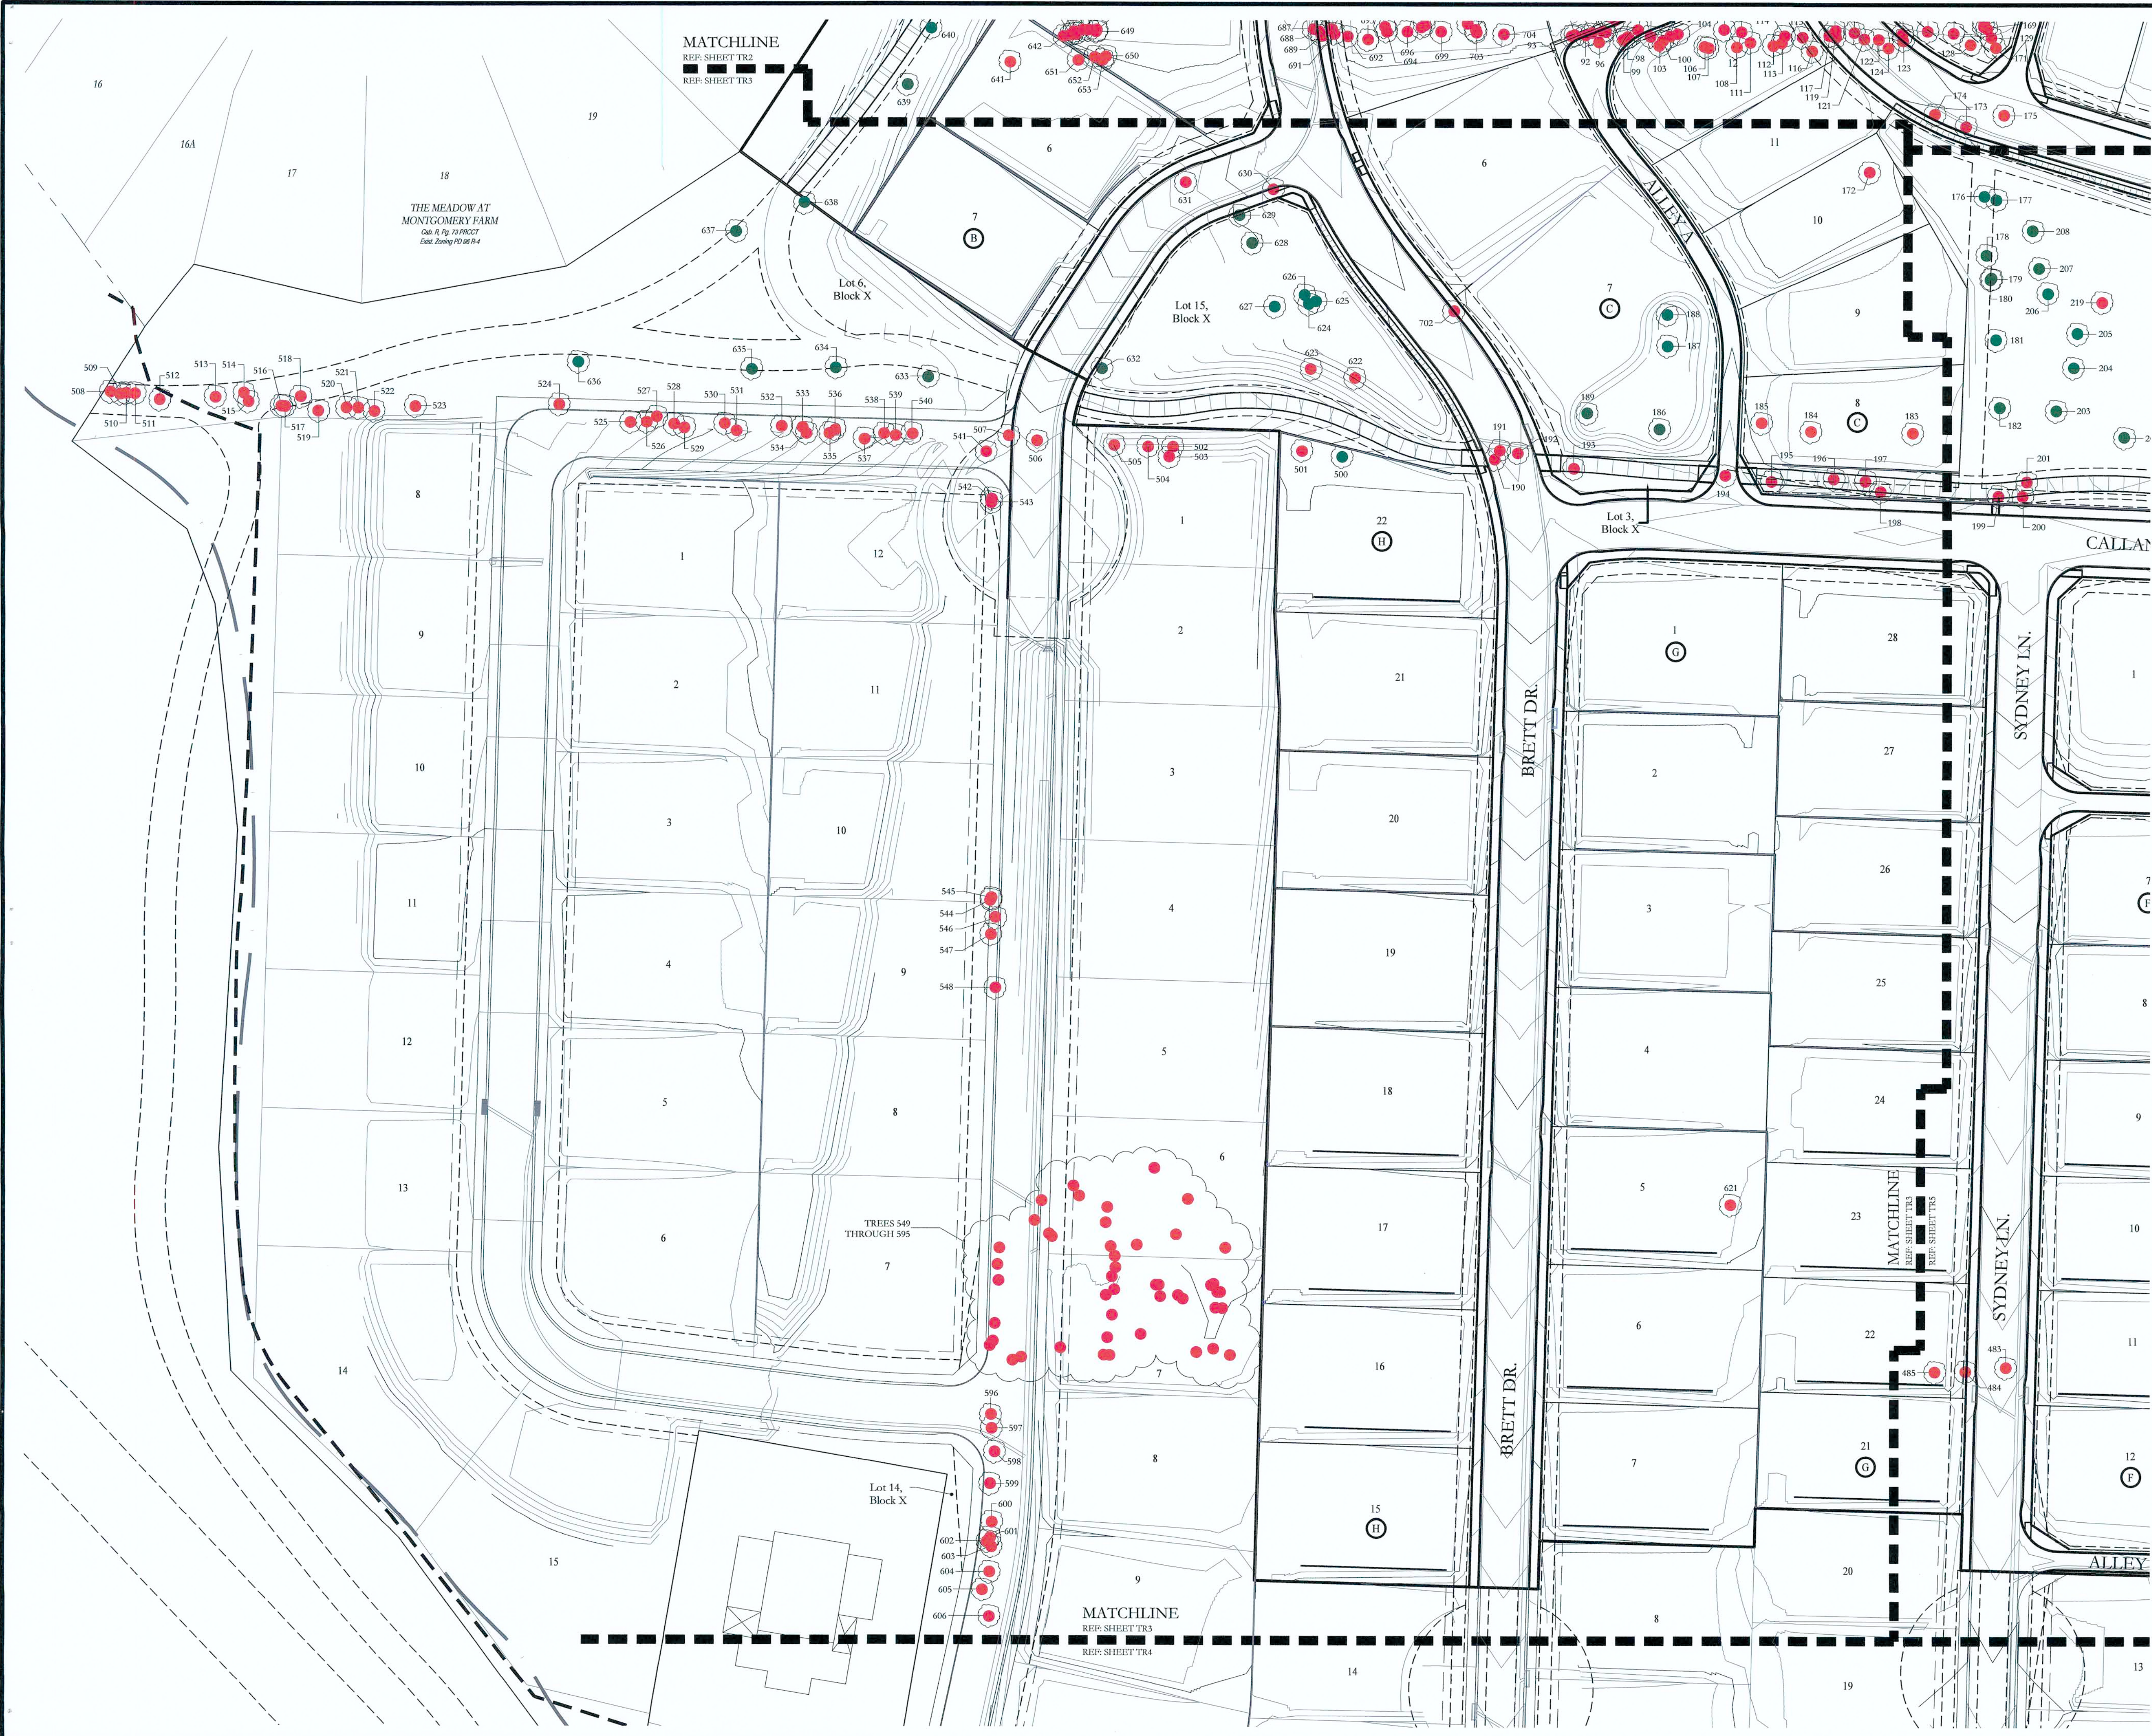

MATCHLINE  
REF: SHEET TR2  
REF: SHEET TR3

THE MEADOW AT  
MONTGOMERY FARM  
Cadd. # 10-19-000227  
Envt. Zoning PD 98 R-4

TREES 549  
THROUGH 595

Lot 14,  
Block X

MATCHLINE  
REF: SHEET TR3  
REF: SHEET TR4

MATCHLINE  
REF: SHEET TR3  
REF: SHEET TR5

**LEGEND**

13

EXISTING TREE TO BE REMOVED

2

EXISTING TREE TO REMAIN

2

EXISTING TREE LOCATED OFF-SITE TO REMAIN

INSTALL TREE PROTECTION FENCE AROUND THE DRIP LINES OF ALL TREES SHOWN TO REMAIN. TYP.

**CODY JOHNSON**  
s.t.u.d.i.o

12217 CHATTANOOGA DR. FRISCO, TEXAS 75035  
PH: (936) 570-0162  
EMAIL: CODY@CODYJOHNSONSTUDIO.COM

December 20, 2016

NORTH

50 25 0 50

Scale: 1" = 50'-0"

Bar is one inch on original drawing. If not one inch on this sheet, adjust scale as necessary.

One Inch

TREE SURVEY PLAN

ENLARGED TREE SURVEY PLAN

Montgomery Farm Estates - Phases I & II


City of Allen, Collin County, Texas

CJS PROJECT NO.

PHM012

SHEET NO.

TR3 of 7

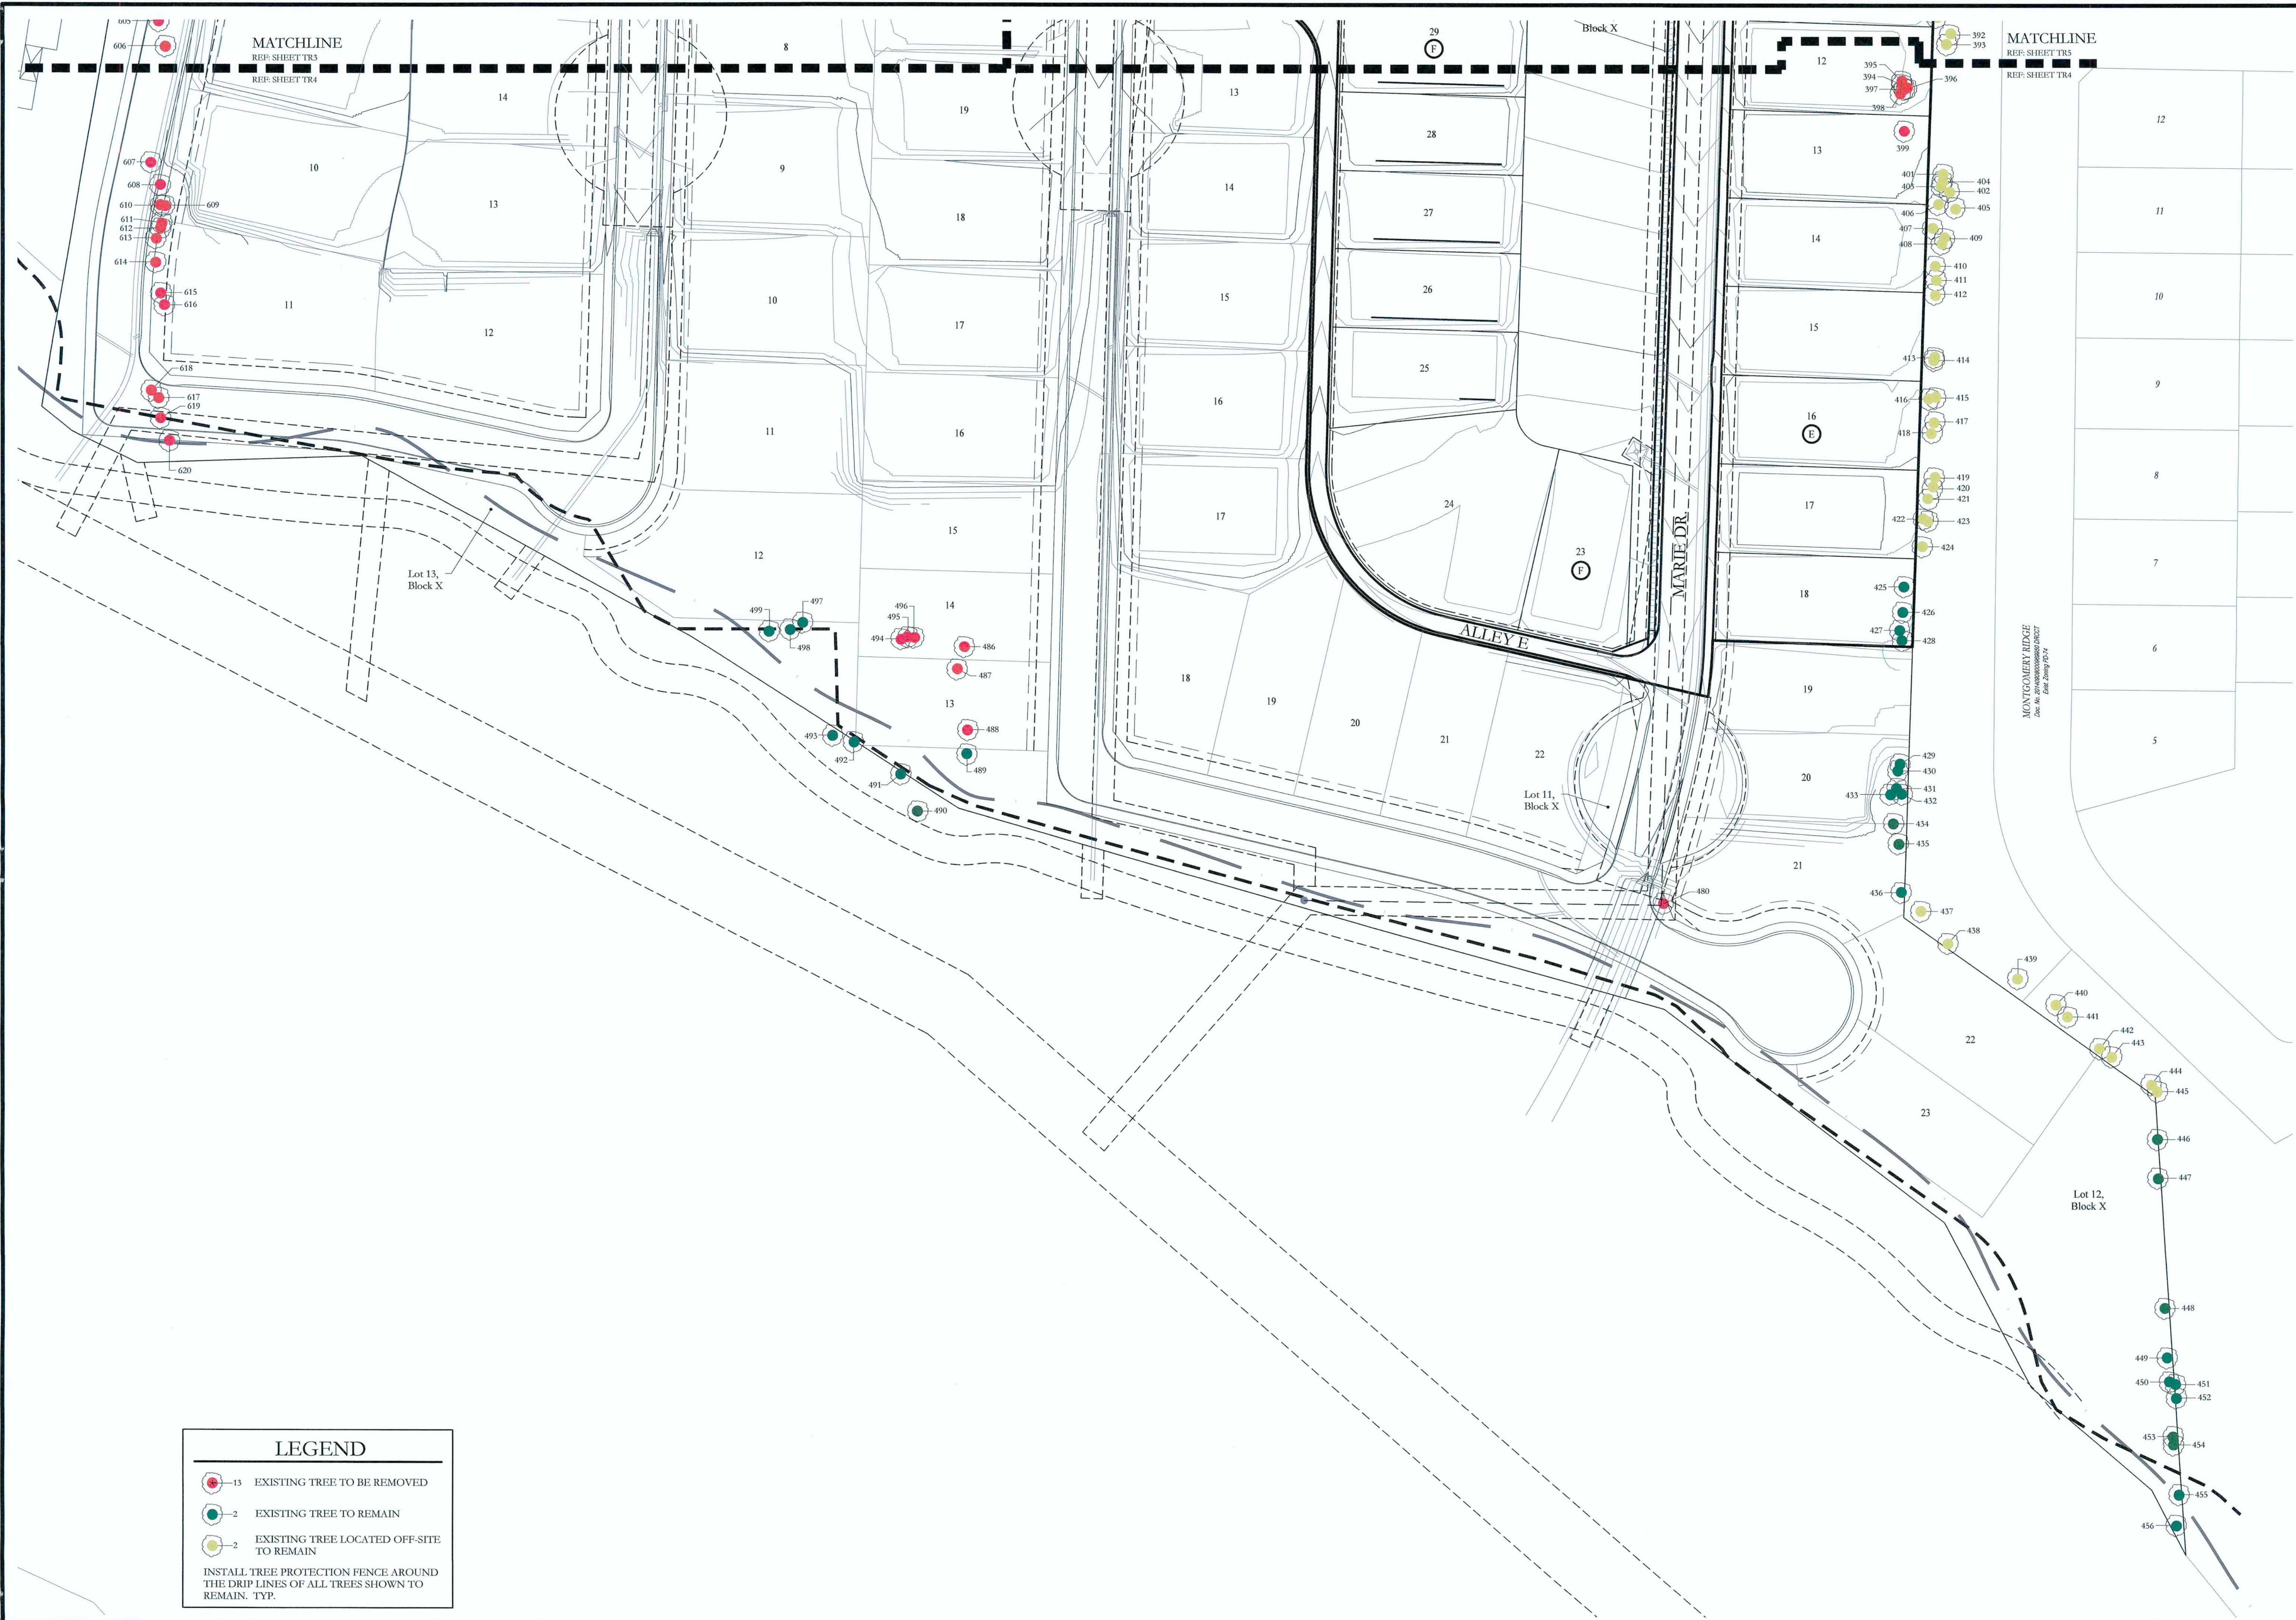

CODY JOHNSON  
s.t.u.d.i.o

December 20, 2016

NORTH

Scale: 1" = 50'-0"

Bar is one inch on original drawing. If not one inch on this sheet, adjust scale as necessary.

One Inch

TREE SURVEY PLAN

ENLARGED TREE SURVEY PLAN

Montgomery Farm Estates - Phases I & II


City of Allen, Collin County, Texas

CJS PROJECT NO.

PHM012

SHEET NO.

TR4 of 7

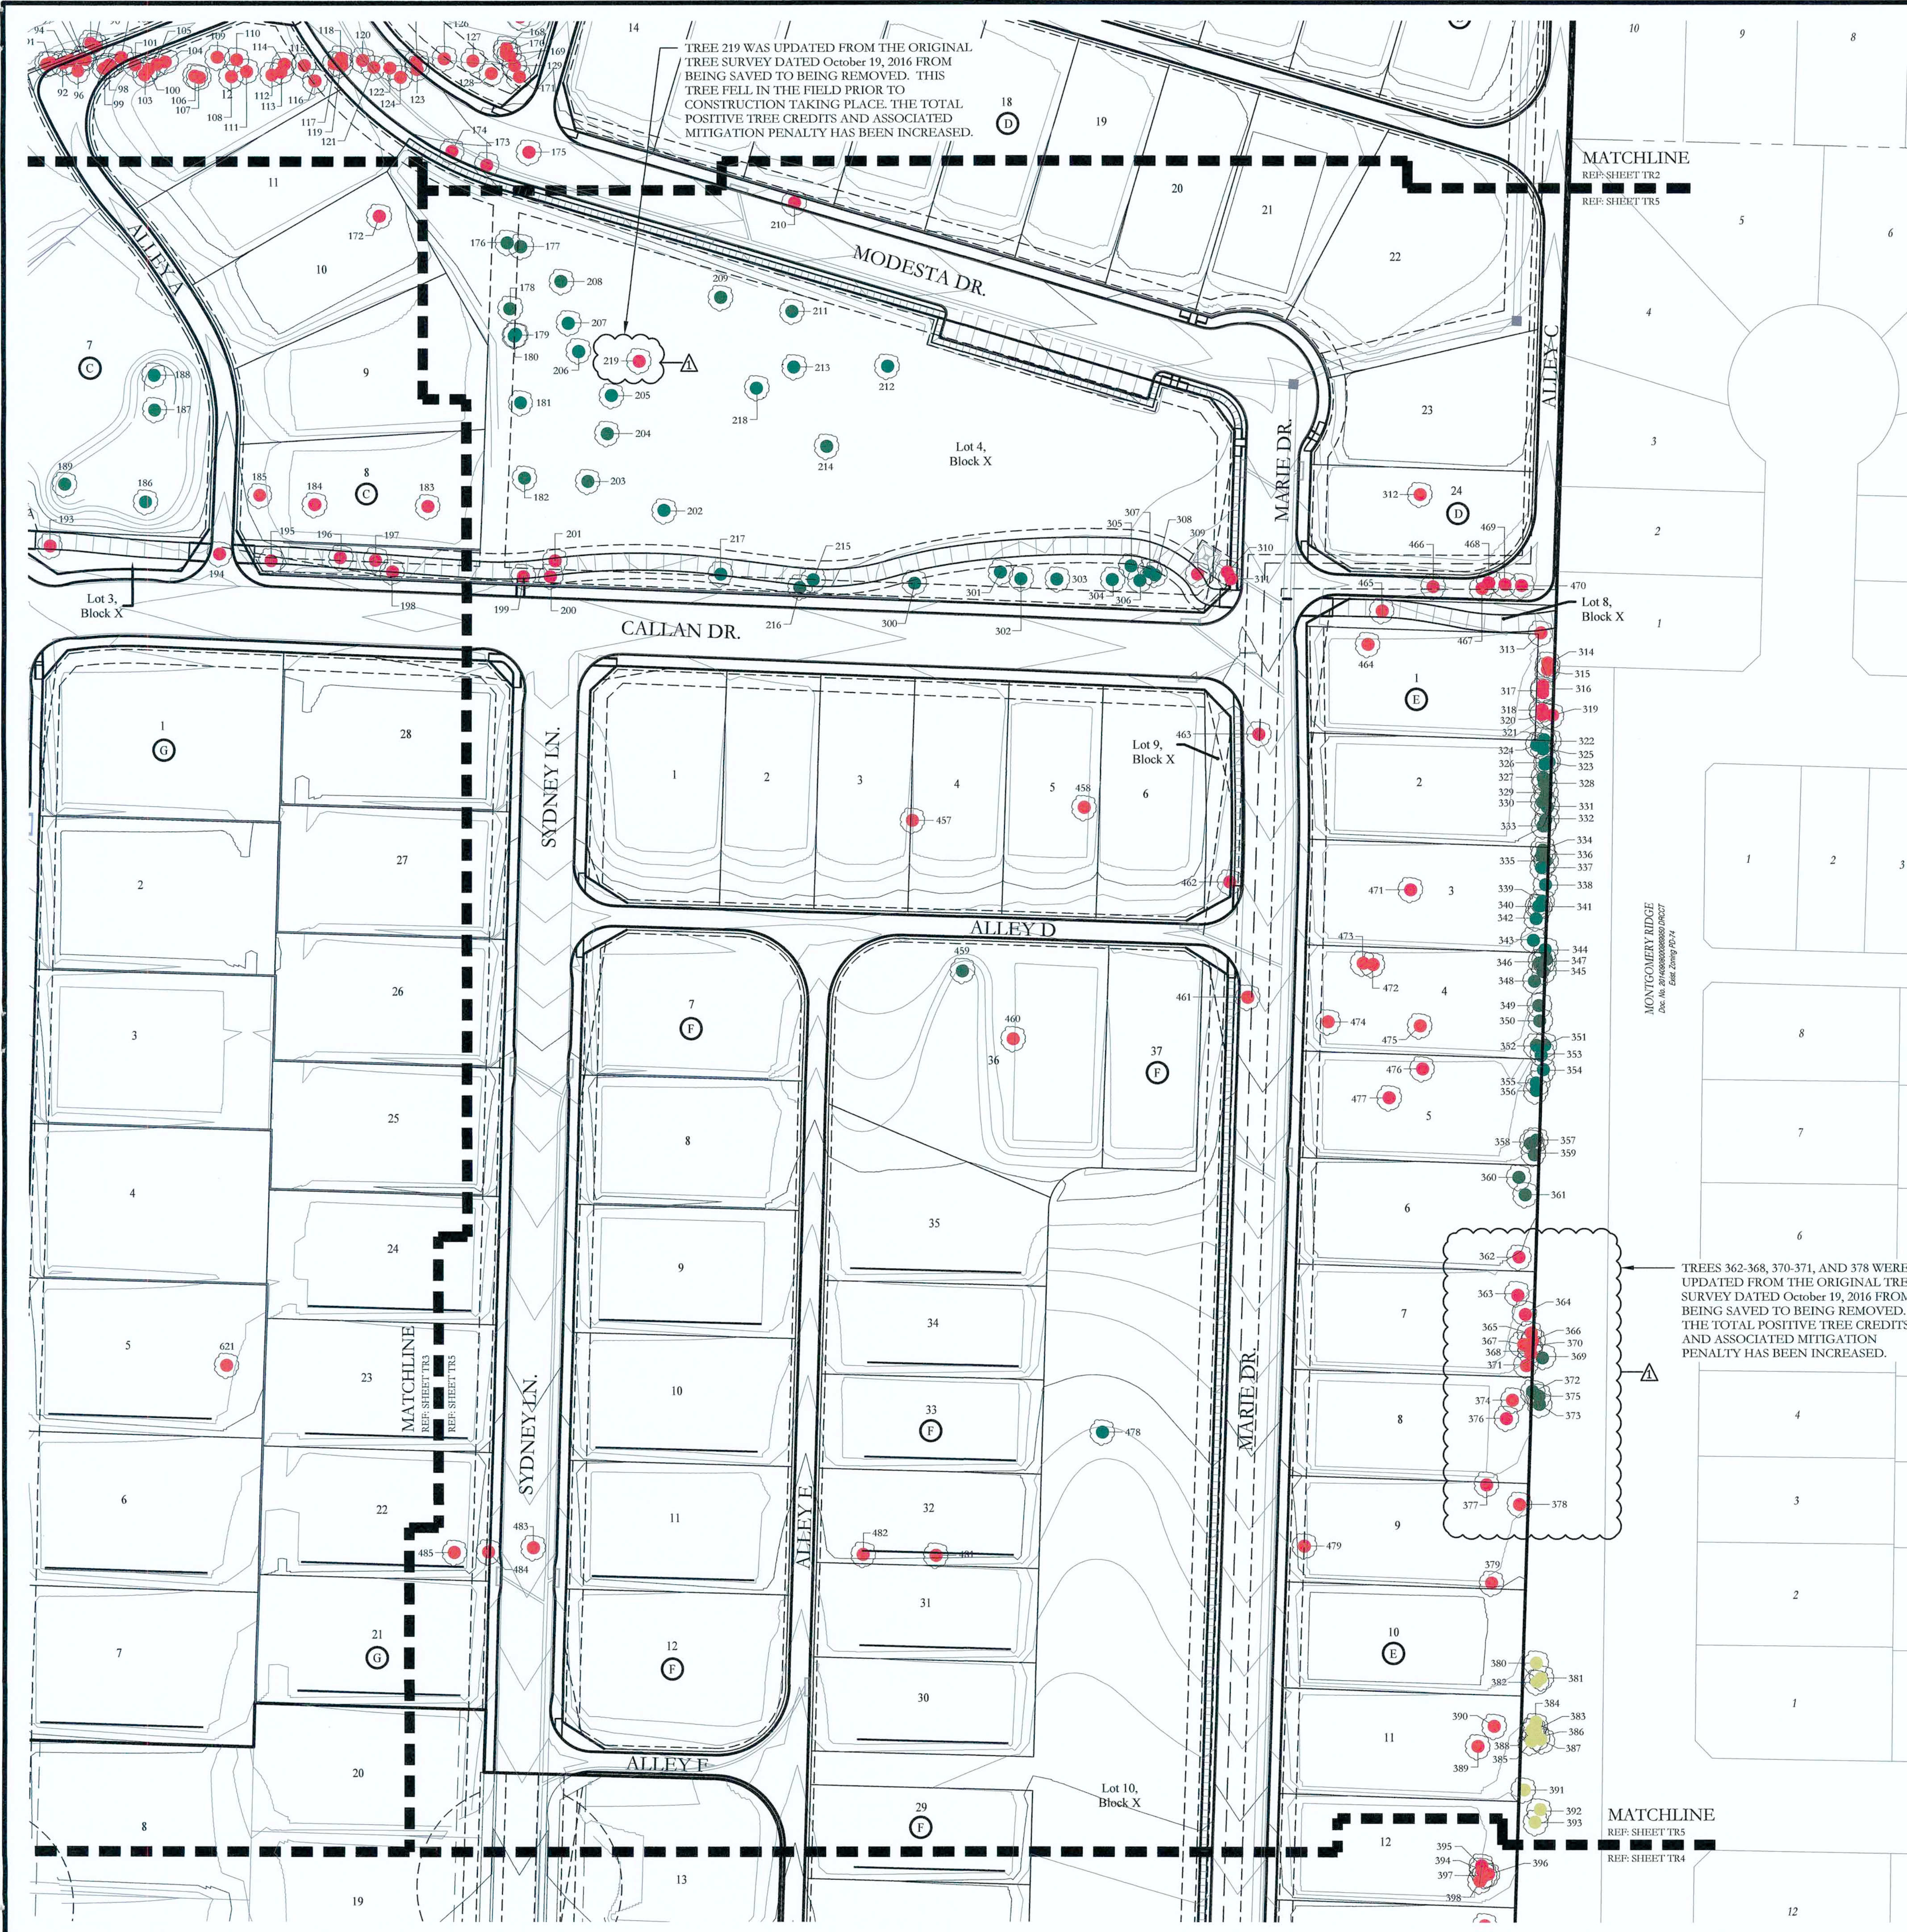


**LEGEND**

- 13 EXISTING TREE TO BE REMOVED
- 2 EXISTING TREE TO REMAIN
- 2 EXISTING TREE LOCATED OFF-SITE TO REMAIN

INSTALL TREE PROTECTION FENCE AROUND THE DRIP LINES OF ALL TREES SHOWN TO REMAIN. TYP.

- TREE PROTECTION NOTES**
- EXISTING TREES SHOWN TO REMAIN ARE TO BE PROTECTED DURING CONSTRUCTION. ORANGE COATED CHAINLINK FENCING (MIN. 4'-0" HEIGHT) SHALL BE INSTALLED AT THE DRIP LINE OF ALL TREES OR TREE GROUPS TO REMAIN. PARKING OF VEHICLES OR PERFORMING WORK WITHIN THESE AREAS OTHER THAN SHOWN ON THE PLAN, WILL NOT BE ALLOWED. THE TREE PROTECTION SHALL REMAIN DURING CONSTRUCTION. OTHER TREE PROTECTION MEASURES SHALL BE IN ACCORDANCE WITH THE CITY'S STANDARDS AND ORDINANCES.
  - DISPOSAL OF ANY WASTE MATERIAL SUCH AS, BUT NOT LIMITED TO, PAINT, ASPHALT, OIL, SOLVENTS, CONCRETE, MORTAR, ETC. WITHIN THE CANOPY AREA OF THE EXISTING TREES SHALL NOT BE ALLOWED.
  - NO ATTACHMENTS OR WIRES OF ANY KIND, OTHER THAN THOSE OF A PROTECTIVE NATURE, SHALL BE ATTACHED TO ANY TREE.
  - NO PILL OR EXCAVATION OF ANY NATURE SHALL OCCUR WITHIN THE DRIP LINE OF A TREE TO BE PRESERVED, UNLESS THERE IS A SPECIFIED WELL OR RETAINING WALL SHOWN ON THE GRADING PLAN.
  - NO MATERIALS SHALL BE STORED WITHIN THE DRIP LINE AREA OF A TREE TO BE PRESERVED.

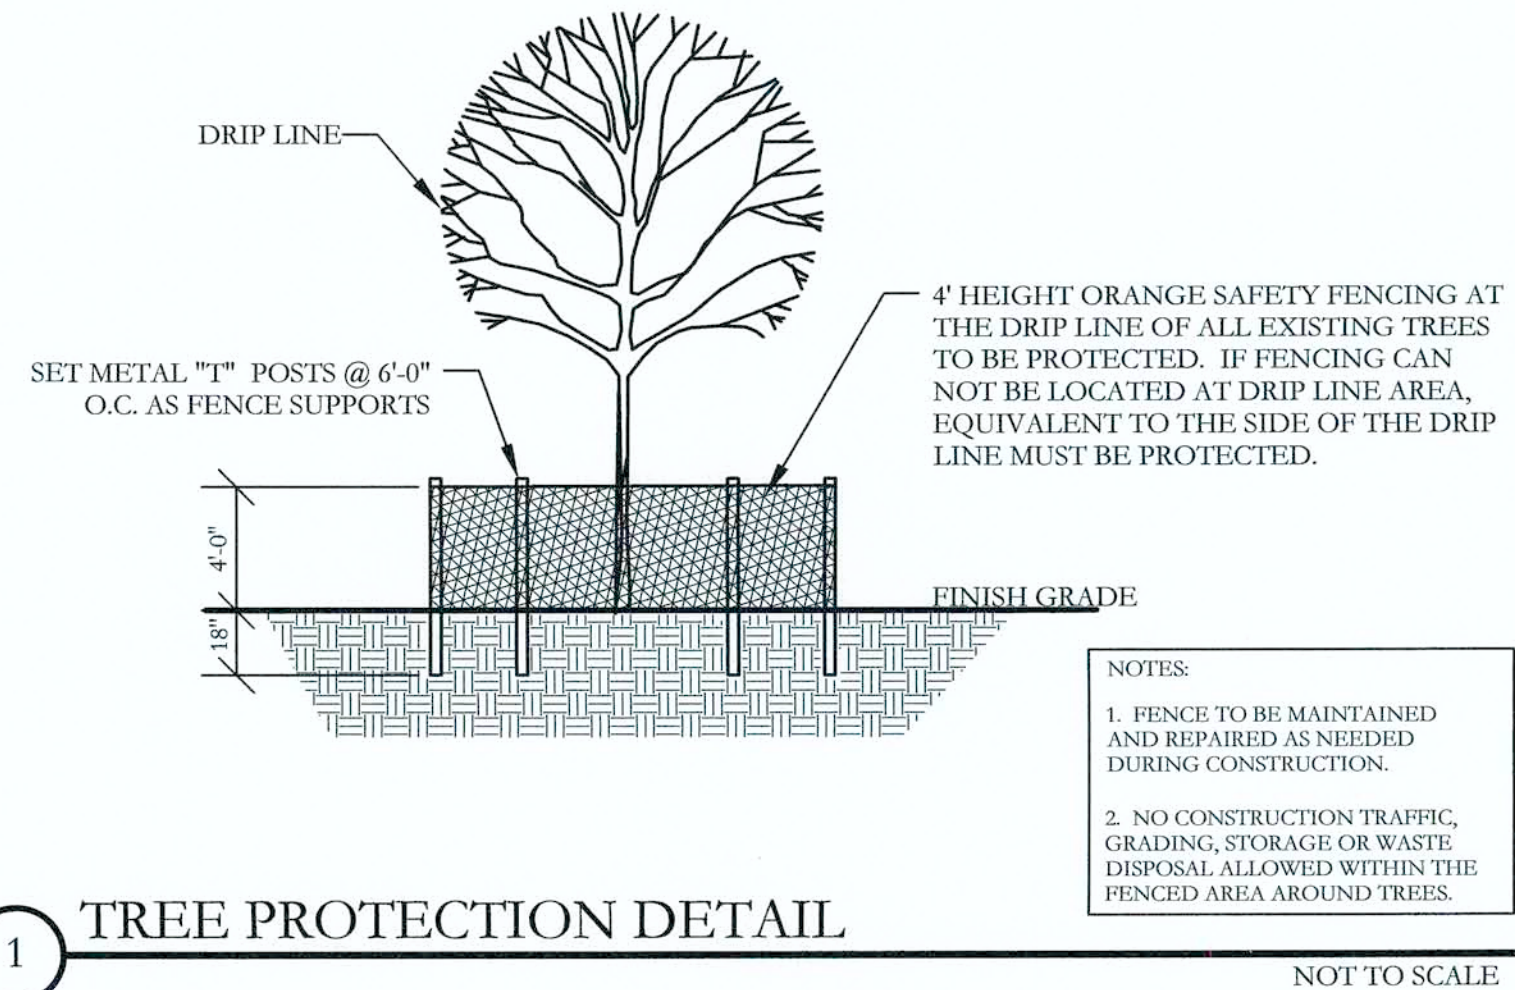

**CODY JOHNSON**  
s.t.u.d.i.o

1217 CHATTANOOGA DR. FRISCO, TEXAS 75035  
TEL: (972) 550-0622  
EMAIL: CODY@CODYJOHNSONSTUDIO.COM

REGISTERED LANDSCAPE ARCHITECT  
CODY JOHNSON  
2833  
STATE OF TEXAS

December 20, 2016

NORTH

50 25 0 50  
Scale: 1" = 50'-0"

Bar is one inch on original drawing. If not one inch on this sheet, adjust scale as necessary.

One Inch

TREE SURVEY PLAN

ENLARGED TREE SURVEY PLAN

Montgomery Farm Estates - Phases I & II

City of Allen, Collin County, Texas

ADDITIONAL TREES REMOVED

CJS PROJECT NO.  
PHM012

SHEET NO.  
TR5 of 7

| ID # | COMMON NAME       | TAXONOMIC NAME     | PROTECTED TREE | DBH  | Multi-Trunk | Save or Remove | Positive Credits not in Flood (cal. in.) | Negative Credits (cal. in.) | Trees >15" Must Replace (cal. in.) | Condition  |
|------|-------------------|--------------------|----------------|------|-------------|----------------|------------------------------------------|-----------------------------|------------------------------------|------------|
| 1    | Sugarberry        | Celtis laevigata   | Yes            | 15.2 | No          | Remove         |                                          |                             | 30.4                               | Healthy    |
| 2    | Sugarberry        | Celtis laevigata   | Yes            | 12.2 | No          | Remove         |                                          | 48.8                        |                                    | Healthy    |
| 3    | Sugarberry        | Celtis laevigata   | Yes            | 10.5 | No          | Remove         |                                          | 42.0                        |                                    | Healthy    |
| 4    | Sugarberry        | Celtis laevigata   | Yes            | 9.4  | No          | Remove         |                                          | 18.8                        |                                    | Healthy    |
| 5    | Sugarberry        | Celtis laevigata   | Yes            | 10.6 | No          | Remove         |                                          | 42.4                        |                                    | Healthy    |
| 6    | Sugarberry        | Celtis laevigata   | Yes            | 11.1 | No          | Remove         |                                          | 44.4                        |                                    | Healthy    |
| 7    | Sugarberry        | Celtis laevigata   | Yes            | 14.2 | No          | Remove         |                                          | 0.0                         |                                    | Healthy    |
| 8    | Sugarberry        | Celtis laevigata   | Yes            | 11.0 | No          | Remove         |                                          | 44.0                        |                                    | Healthy    |
| 9    | Sugarberry        | Celtis laevigata   | Yes            | 11.9 | No          | Remove         |                                          | 47.6                        |                                    | Healthy    |
| 10   | Sugarberry        | Celtis laevigata   | Yes            | 14.2 | No          | Remove         |                                          | 0.0                         |                                    | HD         |
| 11   | Sugarberry        | Celtis laevigata   | Yes            | 16.2 | No          | Remove         |                                          |                             | 0.0                                | HD         |
| 12   | Sugarberry        | Celtis laevigata   | Yes            | 16.1 | Yes - 1     | Remove         |                                          |                             | 0.0                                | HD         |
| 13   | Sugarberry        | Celtis laevigata   | Yes            | 16.7 | No          | Remove         |                                          |                             | 0.0                                | HD         |
| 14   | Sugarberry        | Celtis laevigata   | Yes            | 8.4  | No          | Remove         |                                          | 12.8                        |                                    | Healthy    |
| 15   | Sugarberry        | Celtis laevigata   | Yes            | 11.8 | No          | Remove         |                                          | 0.0                         |                                    | HD         |
| 16   | Sugarberry        | Celtis laevigata   | Yes            | 19.2 | Yes - 2     | Remove         |                                          |                             | 0.0                                | HD         |
| 17   | Sugarberry        | Celtis laevigata   | Yes            | 12.6 | No          | Remove         |                                          | 0.0                         |                                    | HD         |
| 18   | Sugarberry        | Celtis laevigata   | Yes            | 14.6 | No          | Remove         |                                          | 0.0                         |                                    | HD         |
| 19   | Sugarberry        | Celtis laevigata   | Yes            | 21.8 | Yes - 3     | Remove         |                                          |                             | 0.0                                | HD         |
| 20   | Sugarberry        | Celtis laevigata   | Yes            | 10.8 | No          | Remove         |                                          | 0.0                         |                                    | HD         |
| 21   | Sugarberry        | Celtis laevigata   | Yes            | 10.7 | No          | Remove         |                                          | 0.0                         |                                    | HD, FM     |
| 22   | Sugarberry        | Celtis laevigata   | Yes            | 14.3 | No          | Remove         |                                          | 0.0                         |                                    | HD         |
| 23   | Sugarberry        | Celtis laevigata   | Yes            | 11.3 | No          | Remove         |                                          | 45.2                        |                                    | Healthy    |
| 24   | Sugarberry        | Celtis laevigata   | Yes            | 14.9 | No          | Remove         |                                          | 58.6                        |                                    | Healthy    |
| 25   | Sugarberry        | Celtis laevigata   | Yes            | 8.6  | No          | Remove         |                                          | 0.0                         |                                    | FD         |
| 26   | Sugarberry        | Celtis laevigata   | Yes            | 6.5  | No          | Remove         |                                          | 0.0                         |                                    | HD         |
| 27   | Sugarberry        | Celtis laevigata   | Yes            | 24.2 | Yes - 1     | Remove         |                                          |                             | 0.0                                | HD, FM     |
| 28   | Sugarberry        | Celtis laevigata   | Yes            | 13.2 | Yes - 1     | Remove         |                                          | 0.0                         |                                    | HD         |
| 29   | Sugarberry        | Celtis laevigata   | Yes            | 16.4 | Yes - 1     | Remove         |                                          |                             | 32.8                               | Healthy    |
| 30   | Sugarberry        | Celtis laevigata   | Yes            | 8.3  | No          | Remove         |                                          | 16.6                        |                                    | Healthy    |
| 31   | Sugarberry        | Celtis laevigata   | Yes            | 8.2  | No          | Remove         |                                          | 0.0                         |                                    | HD, FM     |
| 32   | Sugarberry        | Celtis laevigata   | Yes            | 12.2 | Yes - 1     | Remove         |                                          |                             |                                    | HD         |
| 33   | Sugarberry        | Celtis laevigata   | Yes            | 10.1 | No          | Remove         |                                          | 0.0                         |                                    | HD         |
| 34   | Sugarberry        | Celtis laevigata   | Yes            | 7.8  | No          | Remove         |                                          | 0.0                         |                                    | HD         |
| 35   | Sugarberry        | Celtis laevigata   | Yes            | 16.8 | No          | Remove         |                                          |                             | 0.0                                | HD         |
| 36   | Sugarberry        | Celtis laevigata   | Yes            | 7.0  | No          | Remove         |                                          | 14.0                        |                                    | Healthy    |
| 37   | Sugarberry        | Celtis laevigata   | Yes            | 7.7  | No          | Remove         |                                          | 0.0                         |                                    | HD         |
| 38   | Sugarberry        | Celtis laevigata   | Yes            | 14.3 | No          | Remove         |                                          | 0.0                         |                                    | HD         |
| 39   | Sugarberry        | Celtis laevigata   | Yes            | 8.9  | No          | Remove         |                                          | 0.0                         |                                    | HD         |
| 40   | Sugarberry        | Celtis laevigata   | Yes            | 10.1 | No          | Remove         |                                          | 40.4                        |                                    | Healthy    |
| 41   | Western Soapberry | Sapindus saponaria | Yes            | 11.3 | No          | Remove         |                                          | 45.2                        |                                    | Healthy    |
| 42   | Sugarberry        | Celtis laevigata   | Yes            | 10.2 | No          | Remove         |                                          | 0.0                         |                                    | HD, RD     |
| 43   | Sugarberry        | Celtis laevigata   | Yes            | 11.9 | No          | Remove         |                                          | 0.0                         |                                    | HD         |
| 44   | Sugarberry        | Celtis laevigata   | Yes            | 9.6  | No          | Remove         |                                          | 0.0                         |                                    | HD         |
| 45   | Sugarberry        | Celtis laevigata   | Yes            | 7.1  | No          | Remove         |                                          | 0.0                         |                                    | HD         |
| 46   | Sugarberry        | Celtis laevigata   | Yes            | 11.2 | No          | Remove         |                                          | 0.0                         |                                    | HD, FM     |
| 47   | Sugarberry        | Celtis laevigata   | Yes            | 11.9 | No          | Remove         |                                          | 0.0                         |                                    | HD         |
| 48   | Sugarberry        | Celtis laevigata   | Yes            | 17.4 | No          | Remove         |                                          |                             | 0.0                                | HD         |
| 49   | Sugarberry        | Celtis laevigata   | Yes            | 7.5  | No          | Remove         |                                          | 0.0                         |                                    | HD         |
| 50   | Sugarberry        | Celtis laevigata   | Yes            | 6.7  | No          | Remove         |                                          | 0.0                         |                                    | HD         |
| 51   | Sugarberry        | Celtis laevigata   | Yes            | 7.4  | No          | Remove         |                                          | 0.0                         |                                    | HD, RD     |
| 52   | Sugarberry        | Celtis laevigata   | Yes            | 8.5  | No          | Remove         |                                          | 17.0                        |                                    | Healthy    |
| 53   | Sugarberry        | Celtis laevigata   | Yes            | 7.5  | No          | Remove         |                                          | 0.0                         |                                    | HD, FM     |
| 54   | Sugarberry        | Celtis laevigata   | Yes            | 13.3 | No          | Remove         |                                          | 0.0                         |                                    | HD, FM     |
| 55   | Sugarberry        | Celtis laevigata   | Yes            | 8.8  | No          | Remove         |                                          | 0.0                         |                                    | HD, FM     |
| 56   | Sugarberry        | Celtis laevigata   | Yes            | 7.5  | No          | Remove         |                                          | 0.0                         |                                    | HD, FM     |
| 57   | Sugarberry        | Celtis laevigata   | Yes            | 6.8  | No          | Remove         |                                          | 0.0                         |                                    | HD         |
| 58   | Sugarberry        | Celtis laevigata   | Yes            | 6.7  | No          | Remove         |                                          | 0.0                         |                                    | HD, FM     |
| 59   | Sugarberry        | Celtis laevigata   | Yes            | 7.3  | No          | Remove         |                                          | 0.0                         |                                    | RD, FM     |
| 60   | Sugarberry        | Celtis laevigata   | Yes            | 6.4  | No          | Remove         |                                          | 0.0                         |                                    | FM         |
| 61   | Sugarberry        | Celtis laevigata   | Yes            | 11.8 | No          | Remove         |                                          | 0.0                         |                                    | RD, FM     |
| 62   | Sugarberry        | Celtis laevigata   | Yes            | 11.8 | No          | Remove         |                                          | 0.0                         |                                    | RD, FM     |
| 63   | Sugarberry        | Celtis laevigata   | Yes            | 7.3  | No          | Remove         |                                          | 0.0                         |                                    | FM         |
| 64   | Sugarberry        | Celtis laevigata   | Yes            | 21.4 | Yes - 2     | Remove         |                                          |                             | 0.0                                | RD, FM     |
| 65   | Sugarberry        | Celtis laevigata   | Yes            | 9.1  | No          | Remove         |                                          | 0.0                         |                                    | RD, FM     |
| 66   | Sugarberry        | Celtis laevigata   | Yes            | 10.5 | No          | Remove         |                                          | 0.0                         |                                    | FM         |
| 67   | Sugarberry        | Celtis laevigata   | Yes            | 8.2  | No          | Remove         |                                          | 0.0                         |                                    | FM         |
| 68   | Sugarberry        | Celtis laevigata   | Yes            | 8.1  | No          | Remove         |                                          | 0.0                         |                                    | HD, RD     |
| 69   | Sugarberry        | Celtis laevigata   | Yes            | 13.3 | No          | Remove         |                                          | 0.0                         |                                    | HD, RD     |
| 70   | Sugarberry        | Celtis laevigata   | Yes            | 13.3 | Yes - 1     | Remove         |                                          | 0.0                         |                                    | HD         |
| 71   | Sugarberry        | Celtis laevigata   | Yes            | 14.0 | Yes - 1     | Remove         |                                          | 0.0                         |                                    | HD         |
| 72   | Sugarberry        | Celtis laevigata   | Yes            | 7.7  | No          | Remove         |                                          | 0.0                         |                                    | HD         |
| 73   | Sugarberry        | Celtis laevigata   | Yes            | 9.5  | No          | Remove         |                                          | 19.0                        |                                    | Healthy    |
| 74   | Sugarberry        | Celtis laevigata   | Yes            | 9.2  | No          | Remove         |                                          | 19.4                        |                                    | Healthy    |
| 75   | Sugarberry        | Celtis laevigata   | Yes            | 10.7 | No          | Remove         |                                          | 42.8                        |                                    | Healthy    |
| 76   | American Elm      | Ulmus americana    | Yes            | 7.5  | No          | Remove         |                                          | 0.0                         |                                    | RD         |
| 77   | Sugarberry        | Celtis laevigata   | Yes            | 10.1 | No          | Remove         |                                          | 0.0                         |                                    | HD, FM     |
| 78   | Sugarberry        | Celtis laevigata   | Yes            | 12.9 | No          | Remove         |                                          | 0.0                         |                                    | FM         |
| 79   | Sugarberry        | Celtis laevigata   | Yes            | 7.5  | No          | Remove         |                                          | 0.0                         |                                    | FM         |
| 80   | Sugarberry        | Celtis laevigata   | Yes            | 19.2 | No          | Remove         |                                          |                             | 0.0                                | HD, FM     |
| 81   | Sugarberry        | Celtis laevigata   | Yes            | 7.1  | No          | Remove         |                                          |                             | 34.0                               | Healthy    |
| 82   | Sugarberry        | Celtis laevigata   | Yes            | 17.0 | No          | Remove         |                                          |                             | 32.2                               | Healthy    |
| 83   | Sugarberry        | Celtis laevigata   | Yes            | 16.1 | No          | Remove         |                                          |                             |                                    | HD, FM     |
| 84   | Sugarberry        | Celtis laevigata   | Yes            | 11.9 | No          | Remove         |                                          | 0.0                         |                                    | HD, FM     |
| 85   | Bois D'Arc        | Maclura pomifera   | No             | 24.6 | Yes - 3     | Remove         |                                          |                             | 0.0                                | FM         |
| 86   | Bois D'Arc        | Maclura pomifera   | No             | 6.6  | No          | Remove         |                                          |                             | 0.0                                | Healthy    |
| 87   | Sugarberry        | Celtis laevigata   | Yes            | 20.1 | Yes - 3     | Remove         |                                          |                             | 0.0                                | HD, FM     |
| 88   | Sugarberry        | Celtis laevigata   | Yes            | 18.2 | No          | Remove         |                                          |                             | 0.0                                | HD, FM     |
| 89   | Sugarberry        | Celtis laevigata   | Yes            | 25.5 | No          | Remove         |                                          |                             | 0.0                                | HD, FM     |
| 90   | Sugarberry        | Celtis laevigata   | Yes            | 8.9  | No          | Remove         |                                          | 17.8                        |                                    | Healthy    |
| 91   | Sugarberry        | Celtis laevigata   | Yes            | 12.3 | No          | Remove         |                                          | 0.0                         |                                    | HD, FM     |
| 92   | Sugarberry        | Celtis laevigata   | Yes            | 11.9 | No          | Remove         |                                          | 0.0                         |                                    | HD, FM     |
| 93   | Sugarberry        | Celtis laevigata   | Yes            | 9.9  | Yes - 1     | Remove         |                                          | 19.8                        |                                    | Healthy    |
| 94   | Bois D'Arc        | Maclura pomifera   | No             | 9.0  | No          | Remove         |                                          | 0.0                         |                                    | HD, FM     |
| 95   | Bois D'Arc        | Maclura pomifera   | No             | 12.9 | No          | Remove         |                                          | 0.0                         |                                    | HD, FM     |
| 96   | Sugarberry        | Celtis laevigata   | Yes            | 10.8 | No          | Remove         |                                          | 0.0                         |                                    | HD, RD, FM |
| 97   | Sugarberry        | Celtis laevigata   | Yes            | 6.8  | No          | Remove         |                                          |                             | 0.0                                | HD, FM     |
| 98   | Sugarberry        | Celtis laevigata   | Yes            | 16.2 | Yes - 1     | Remove         |                                          |                             | 0.0                                | HD, FM     |
| 99   | Sugarberry        | Celtis laevigata   | Yes            | 13.8 | No          | Remove         |                                          | 0.0                         |                                    | HD, FM     |
| 100  | Sugarberry        | Celtis laevigata   | Yes            | 9.5  | No          | Remove         |                                          | 0.0                         |                                    | HD, FM     |

#### Condition List:

CD Canopy Dieback  
HD Heartwood Decay  
FM Foreign Matter Inclusion such as wire, tpoast, etc.  
RD Root Dieback  
L Leaning Trunk

Trees shown with substantial conditions have been assessed as a health hazard to the public and have the reduced mitigation penalty of zero.

| ID # | COMMON NAME       | TAXONOMIC NAME       | PROTECTED TREE | DBH  | Multi-Trunk | Save or Remove | Positive Credits not in Flood (cal. in.) | Negative Credits (cal. in.) | Trees >15" Must Replace (cal. in.) | Condition |
|------|-------------------|----------------------|----------------|------|-------------|----------------|------------------------------------------|-----------------------------|------------------------------------|-----------|
| 101  | Sugarberry        | Celtis laevigata     | Yes            | 9.4  | No          | Remove         |                                          | 0.0                         |                                    | HD, FM    |
| 102  | Sugarberry        | Celtis laevigata     | Yes            | 8.8  | No          | Remove         |                                          | 0.0                         |                                    | FM        |
| 103  | Sugarberry        | Celtis laevigata     | Yes            | 13.7 | No          | Remove         |                                          | 0.0                         |                                    | HD, FM    |
| 104  | Sugarberry        | Celtis laevigata     | Yes            | 9.3  | No          | Remove         |                                          | 0.0                         |                                    | HD, FM    |
| 105  | Sugarberry        | Celtis laevigata     | Yes            | 18.0 | Yes - 1     | Remove         |                                          |                             | 0.0                                | HD, FM    |
| 106  | Sugarberry        | Celtis laevigata     | Yes            | 9.8  | No          | Remove         |                                          | 0.0                         |                                    | HD, FM    |
| 107  | Sugarberry        | Celtis laevigata     | Yes            | 14.9 | No          | Remove         |                                          | 0.0                         |                                    | HD, FM    |
| 108  | Sugarberry        | Celtis laevigata     | Yes            | 6.0  | No          | Remove         |                                          | 0.0                         |                                    | HD, FM    |
| 109  | Sugarberry        | Celtis laevigata     | Yes            | 13.7 | Yes - 1     | Remove         |                                          | 0.0                         |                                    | HD, FM    |
| 110  | Sugarberry        | Celtis laevigata     | Yes            | 8.0  | No          | Remove         |                                          | 0.0                         |                                    | FM        |
| 111  | Sugarberry        | Celtis laevigata     | Yes            | 22.4 | No          | Remove         |                                          |                             | 0.0                                | HD, FM    |
| 112  | Sugarberry        | Celtis laevigata     | Yes            | 12.1 | No          | Remove         |                                          | 0.0                         |                                    | HD, FM    |
| 113  | Sugarberry        | Celtis laevigata     | Yes            | 9.4  | No          | Remove         |                                          | 0.0                         |                                    | HD, FM    |
| 114  | Sugarberry        | Celtis laevigata     | Yes            | 14.3 | Yes - 1     | Remove         |                                          | 0.0                         |                                    | HD, FM    |
| 115  | Sugarberry        | Celtis laevigata     | Yes            | 11.6 | No          | Remove         |                                          | 0.0                         |                                    | HD, FM    |
| 116  | Sugarberry        | Celtis laevigata     | Yes            | 8.5  | No          | Remove         |                                          | 0.0                         |                                    | FM        |
| 117  | Sugarberry        | Celtis laevigata     | Yes            | 7.8  | No          | Remove         |                                          | 0.0                         |                                    | HD, FM    |
| 118  | Sugarberry        | Celtis laevigata     | Yes            | 16.2 | Yes - 1     | Remove         |                                          |                             | 0.0                                | HD, FM    |
| 119  | Sugarberry        | Celtis laevigata     | Yes            | 10.3 | No          | Remove         |                                          | 0.0                         |                                    | HD, FM    |
| 120  | Sugarberry        | Celtis laevigata     | Yes            | 8.8  | No          | Remove         |                                          | 0.0                         |                                    | FM        |
| 121  | Sugarberry        | Celtis laevigata     | Yes            | 10.5 | No          | Remove         |                                          | 0.0                         |                                    | HD, FM    |
| 122  | Sugarberry        | Celtis laevigata     | Yes            | 8.0  | No          | Remove         |                                          | 0.0                         |                                    | FM        |
| 123  | Sugarberry        | Celtis laevigata     | Yes            | 7.0  | No          | Remove         |                                          | 0.0                         |                                    | HD, FM    |
| 124  | Sugarberry        | Celtis laevigata     | Yes            | 7.8  | No          | Remove         |                                          | 0.0                         |                                    | HD, FM    |
| 125  | Sugarberry        | Celtis laevigata     | Yes            | 17.9 | Yes - 2     | Remove         |                                          |                             | 0.0                                | HD, FM    |
| 126  | Sugarberry        | Celtis laevigata     | Yes            | 10.7 | No          | Remove         |                                          | 0.0                         |                                    | HD, FM    |
| 127  | Sugarberry        | Celtis laevigata     | Yes            | 13.8 | No          | Remove         |                                          | 0.0                         |                                    | FM        |
| 128  | Bois D'Arc        | Maclura pomifera     | No             | 15.3 | Yes - 2     | Remove         |                                          |                             | 0.0                                | FM        |
| 129  | Sugarberry        | Celtis laevigata     | Yes            | 10.9 | Yes - 1     | Remove         |                                          | 0.0                         |                                    | FM        |
| 130  | Sugarberry        | Celtis laevigata     | Yes            | 13.8 | No          | Remove         |                                          | 54.4                        |                                    | Healthy   |
| 131  | Sugarberry        | Celtis laevigata     | Yes            | 12.2 | No          | Remove         |                                          | 48.8                        |                                    | Healthy   |
| 132  | Sugarberry        | Celtis laevigata     | Yes            | 13.6 | No          | Remove         |                                          | 0.0                         |                                    | HD        |
| 133  | Sugarberry        | Celtis laevigata     | Yes            | 7.0  | No          | Remove         |                                          | 14.0                        |                                    | Healthy   |
| 134  | Sugarberry        | Celtis laevigata     | Yes            | 8.3  | No          | Remove         |                                          | 16.6                        |                                    | Healthy   |
| 135  | Sugarberry        | Celtis laevigata     | Yes            | 11.1 | No          | Remove         |                                          | 44.4                        |                                    | Healthy   |
| 136  | Sugarberry        | Celtis laevigata     | Yes            | 12.1 | Yes - 1     | Remove         |                                          | 0.0                         |                                    | HD, FM    |
| 137  | Sugarberry        | Celtis laevigata     | Yes            | 6.8  | No          | Remove         |                                          | 13.2                        |                                    | Healthy   |
| 138  | Sugarberry        | Celtis laevigata     | Yes            | 11.8 | No          | Remove         |                                          | 0.0                         |                                    | HD, FM    |
| 139  | Bois D'Arc        | Maclura pomifera     | No             | 12.8 | Yes - 1     | Remove         |                                          | 0.0                         |                                    | FM        |
| 140  | Sugarberry        | Celtis laevigata     | Yes            | 10.3 | No          | Remove         |                                          | 41.2                        |                                    | Healthy   |
| 141  | Sugarberry        | Celtis laevigata     | Yes            | 7.1  | No          | Remove         |                                          | 14.2                        |                                    | Healthy   |
| 142  | Sugarberry        | Celtis laevigata     | Yes            | 7.1  | No          | Remove         |                                          | 14.2                        |                                    | Healthy   |
| 143  | Sugarberry        | Celtis laevigata     | Yes            | 13.8 | No          | Remove         |                                          | 0.0                         |                                    | HD        |
| 144  | Sugarberry        | Celtis laevigata     | Yes            | 14.3 | Yes - 2     | Remove         |                                          | 0.0                         |                                    | HD        |
| 145  | Sugarberry        | Celtis laevigata     | Yes            | 14.8 | No          | Remove         |                                          | 0.0                         |                                    | HD        |
| 146  | Sugarberry        | Celtis laevigata     | Yes            | 14.0 | No          | Remove         |                                          | 0.0                         |                                    | HD        |
| 147  | Sugarberry        | Celtis laevigata     | Yes            | 11.6 | No          | Remove         |                                          | 0.0                         |                                    | HD        |
| 148  | Sugarberry        | Celtis laevigata     | Yes            | 16.2 | No          | Remove         |                                          |                             | 32.4                               | Healthy   |
| 149  | Bois D'Arc        | Maclura pomifera     | No             | 6.0  | No          | Remove         |                                          | 0.0                         |                                    | HD        |
| 150  | American Elm      | Ulmus americana      | Yes            | 16.0 | No          | Remove         |                                          |                             | 32.0                               | Healthy   |
| 151  | Bois D'Arc        | Maclura pomifera     | No             | 19.8 | Yes - 1     | Remove         |                                          | 0.0                         |                                    | Healthy   |
| 152  | Bois D'Arc        | Maclura pomifera     | No             | 15.5 | No          | Remove         |                                          | 0.0                         |                                    | RD        |
| 153  | Sugarberry        | Celtis laevigata     | Yes            | 24.2 | No          | Remove         |                                          | 0.0                         |                                    | HD        |
| 154  | Sugarberry        | Celtis laevigata     | Yes            | 26.7 | No          | Remove         |                                          | 0.0                         |                                    | HD, RD    |
| 155  | Sugarberry        | Celtis laevigata     | Yes            | 6.7  | No          | Remove         |                                          | 0.0                         |                                    | HD        |
| 156  | Bois D'Arc        | Maclura pomifera     | No             | 10.8 | Yes - 1     | Remove         |                                          |                             | 0.0                                | Healthy   |
| 157  | Sugarberry        | Celtis laevigata     | Yes            | 11.9 | No          | Remove         |                                          | 0.0                         |                                    | HD, FM    |
| 158  | Sugarberry        | Celtis laevigata     | Yes            | 12.2 | No          | Remove         |                                          | 0.0                         |                                    | HD, FM    |
| 159  | Sugarberry        | Celtis laevigata     | Yes            | 14.7 | Yes - 1     | Remove         |                                          | 0.0                         |                                    | FM        |
| 160  | Sugarberry        | Celtis laevigata     | Yes            | 11.1 | Yes - 1     | Remove         |                                          | 0.0                         |                                    | FM        |
| 161  | Sugarberry        | Celtis laevigata     | Yes            | 13.6 | No          | Remove         |                                          | 0.0                         |                                    | FM        |
| 162  | Sugarberry        | Celtis laevigata     | Yes            | 12.2 | No          | Remove         |                                          | 0.0                         |                                    | FM        |
| 163  | Sugarberry        | Celtis laevigata     | Yes            | 20.2 | No          | Remove         |                                          |                             | 0.0                                | FM        |
| 164  | Sugarberry        | Celtis laevigata     | Yes            | 9.9  | No          | Remove         |                                          | 19.8                        |                                    | Healthy   |
| 165  | Sugarberry        | Celtis laevigata     | Yes            | 13.3 | Yes - 1     | Remove         |                                          | 0.0                         |                                    | RD, FM    |
| 166  | Sugarberry        | Celtis laevigata     | Yes            | 7.3  | No          | Remove         |                                          | 0.0                         |                                    | FM        |
| 167  | Sugarberry        | Celtis laevigata     | Yes            | 6.3  | No          | Remove         |                                          | 12.6                        |                                    | Healthy   |
| 168  | Sugarberry        | Celtis laevigata     | Yes            | 9.9  | No          | Remove         |                                          | 19.8                        |                                    | Healthy   |
| 169  | Sugarberry        | Celtis laevigata     | Yes            | 9.7  | No          | Remove         |                                          | 19.4                        |                                    | Healthy   |
| 170  | Sugarberry        | Celtis laevigata     | Yes            | 10.7 | No          | Remove         |                                          | 42.8                        |                                    | Healthy   |
| 171  | Sugarberry        | Celtis laevigata     | Yes            | 12.5 | No          | Remove         |                                          | 0.0                         |                                    | HD        |
| 172  | Apple Tree        | Malus pumila         | Yes            | 26.2 | No          | Remove         |                                          |                             | 0.0                                | HD        |
| 173  | Pecan             | Carya illinoensis    | Yes            | 14.9 | Yes - 1     | Remove         |                                          | 59.6                        |                                    | Healthy   |
| 174  | Eastern Red Cedar | Juniperus Virginiana | Yes            | 16.6 | No          | Remove         |                                          |                             | 0.0                                | HD        |
| 175  | Cedar Elm         | Ulmus crassifolia    | Yes            | 34.4 | Yes - 2     | Remove         |                                          |                             | 0.0                                | HD        |
| 176  | Cedar Elm         | Ulmus crassifolia    | Yes            | 26.3 | Yes - 1     | Save           | 78.9                                     |                             |                                    | Healthy   |
| 177  | Sugarberry        | Celtis laevigata     | Yes            | 21.2 | No          | Save           | 63.6                                     |                             |                                    | Healthy   |
| 178  | Cedar Elm         | Ulmus crassifolia    | Yes            | 23.4 | Yes - 1     | Save           | 70.2                                     |                             |                                    | Healthy   |
| 179  | Cedar Elm         | Ulmus crassifolia    | Yes            | 8.4  | No          | Save           | 8.4                                      |                             |                                    | Healthy   |
| 180  | Sugarberry        | Celtis laevigata     | Yes            | 24.6 | No          | Save           | 73.8                                     |                             |                                    | Healthy   |
| 181  | Pecan             | Carya illinoensis    | Yes            | 29.3 | No          | Save           | 87.9                                     |                             |                                    | Healthy   |
| 182  | Pecan             | Carya illinoensis    | Yes            | 22.4 | No          | Save           | 67.2                                     |                             |                                    | Healthy   |
| 183  | Sugarberry        | Celtis laevigata     | Yes            | 21.4 | No          | Remove         |                                          |                             | 0.0                                | CD, HD    |
| 184  | Sugarberry        | Celtis laevigata     | Yes            | 29.7 | Yes - 1     | Remove         |                                          |                             | 0.0                                | HD        |
| 185  | Sugarberry        | Celtis laevigata     | Yes            | 28.8 | No          | Remove         |                                          |                             | 0.0                                | CD, HD    |
| 186  | Pecan             | Carya illinoensis    | Yes            | 42.8 | No          | Save           | 128.4                                    |                             |                                    | HD        |
| 187  | Gum Bumella       | Bumella lanuginosa   | Yes            | 30.1 | Yes - 1     | Save           | 90.3                                     |                             |                                    | CD, HD    |
| 188  | Pecan             | Carya illinoensis    | Yes            | 33.9 | No          | Save           | 101.7                                    |                             |                                    | Healthy   |
| 189  | Pecan             | Carya illinoensis    | Yes            | 27.6 | No          | Save           | 82.8                                     |                             |                                    | Healthy   |
| 190  | Bois D'Arc        | Maclura pomifera     | No             | 13.7 | Yes - 1     | Remove         |                                          | 0.0                         |                                    | HD        |
| 191  | Bois D'Arc        | Maclura pomifera     | No             | 20.8 | No          | Remove         |                                          |                             | 0.0                                | HD        |
| 192  | Pecan             | Carya illinoensis    | Yes            | 27.9 | No          | Remove         |                                          |                             | 83.4                               | Healthy   |
| 193  | Sugarberry        | Celtis laevigata     | Yes            | 6.8  | No          | Remove         |                                          | 13.8                        |                                    | Healthy   |
| 194  | Sugarberry        | Celtis laevigata     | Yes            | 12.2 | No          | Remove         |                                          | 48.8                        |                                    | Healthy   |
| 195  | Sugarberry        | Celtis laevigata     | Yes            | 12.3 | No          | Remove         |                                          | 49.2                        |                                    | Healthy   |
| 196  | Sugarberry        | Celtis laevigata     | Yes            | 15.4 | Yes - 1     | Remove         |                                          |                             | 30.8                               | Healthy   |
| 197  | Pecan             | Carya illinoensis    | Yes            | 10.8 | No          | Remove         |                                          | 43.2                        |                                    | Healthy   |
| 198  | Sugarberry        | Celtis laevigata     | Yes            | 7.1  | No          | Remove         |                                          | 14.2                        |                                    | Healthy   |
| 199  | Sugarberry        | Celtis laevigata     | Yes            | 11.8 | No          | Remove         |                                          | 47.2                        |                                    | Healthy   |
| 200  | Cedar Elm         | Ulmus crassifolia    | Yes            | 16.4 | No          | Remove         |                                          |                             | 32.8                               | Healthy   |

| ID # | COMMON NAME  | TAXONOMIC NAME     | PROTECTED TREE | DBH  | Multi-Trunk | Save or Remove | Positive Credits not in Flood (cal. in.) | Negative Credits (cal. in.) | Trees >15" Must Replace (cal. in.) | Condition |
|------|--------------|--------------------|----------------|------|-------------|----------------|------------------------------------------|-----------------------------|------------------------------------|-----------|
| 401  | Sugarberry   | Celtis laevigata   | Yes            | 14.0 | No          | Save           | 0.0                                      | 0.0                         | 0.0                                | Healthy   |
| 402  | Gum Bumelia  | Bumelia lanuginosa | Yes            | 7.5  | No          | Save           | 0.0                                      | 0.0                         | 0.0                                | Healthy   |
| 403  | Sugarberry   | Celtis laevigata   | Yes            | 15.9 | No          | Save           | 0.0                                      | 0.0                         | 0.0                                | Healthy   |
| 404  | Sugarberry   | Celtis laevigata   | Yes            | 19.8 | No          | Save           | 0.0                                      | 0.0                         | 0.0                                | Healthy   |
| 405  | Sugarberry   | Celtis laevigata   | Yes            | 9.8  | No          | Save           | 0.0                                      | 0.0                         | 0.0                                | Healthy   |
| 406  | Sugarberry   | Celtis laevigata   | Yes            | 23.2 | Yes - 1     | Save           | 0.0                                      | 0.0                         | 0.0                                | Healthy   |
| 407  | Sugarberry   | Celtis laevigata   | Yes            | 28.0 | No          | Save           | 0.0                                      | 0.0                         | 0.0                                | Healthy   |
| 408  | Cedar Elm    | Ulmus crassifolia  | Yes            | 15.9 | No          | Save           | 0.0                                      | 0.0                         | 0.0                                | Healthy   |
| 409  | Cedar Elm    | Ulmus crassifolia  | Yes            | 20.2 | No          | Save           | 0.0                                      | 0.0                         | 0.0                                | Healthy   |
| 410  | Cedar Elm    | Ulmus crassifolia  | Yes            | 16.0 | Yes - 1     | Save           | 0.0                                      | 0.0                         | 0.0                                | Healthy   |
| 411  | Sugarberry   | Celtis laevigata   | Yes            | 8.0  | No          | Save           | 0.0                                      | 0.0                         | 0.0                                | Healthy   |
| 412  | Sugarberry   | Celtis laevigata   | Yes            | 17.3 | No          | Save           | 0.0                                      | 0.0                         | 0.0                                | Healthy   |
| 413  | Sugarberry   | Celtis laevigata   | Yes            | 21.2 | Yes - 1     | Save           | 0.0                                      | 0.0                         | 0.0                                | Healthy   |
| 414  | Cedar Elm    | Ulmus crassifolia  | Yes            | 8.5  | No          | Save           | 0.0                                      | 0.0                         | 0.0                                | Healthy   |
| 415  | Sugarberry   | Celtis laevigata   | Yes            | 14.9 | No          | Save           | 0.0                                      | 0.0                         | 0.0                                | Healthy   |
| 416  | Sugarberry   | Celtis laevigata   | Yes            | 13.7 | No          | Save           | 0.0                                      | 0.0                         | 0.0                                | Healthy   |
| 417  | Sugarberry   | Celtis laevigata   | Yes            | 19.0 | No          | Save           | 0.0                                      | 0.0                         | 0.0                                | Healthy   |
| 418  | Sugarberry   | Celtis laevigata   | Yes            | 7.3  | No          | Save           | 0.0                                      | 0.0                         | 0.0                                | Healthy   |
| 419  | Sugarberry   | Celtis laevigata   | Yes            | 7.5  | No          | Save           | 0.0                                      | 0.0                         | 0.0                                | Healthy   |
| 420  | Sugarberry   | Celtis laevigata   | Yes            | 8.7  | No          | Save           | 0.0                                      | 0.0                         | 0.0                                | Healthy   |
| 421  | Cedar Elm    | Ulmus crassifolia  | Yes            | 11.8 | No          | Save           | 0.0                                      | 0.0                         | 0.0                                | Healthy   |
| 422  | Cedar Elm    | Ulmus crassifolia  | Yes            | 16.0 | No          | Save           | 0.0                                      | 0.0                         | 0.0                                | Healthy   |
| 423  | Cedar Elm    | Ulmus crassifolia  | Yes            | 10.5 | No          | Save           | 0.0                                      | 0.0                         | 0.0                                | Healthy   |
| 424  | Sugarberry   | Celtis laevigata   | Yes            | 28.0 | No          | Save           | 0.0                                      | 0.0                         | 0.0                                | Healthy   |
| 425  | Bois D'Arc   | Maclura pomifera   | No             | 23.2 | No          | Save           | 23.2                                     |                             |                                    | Healthy   |
| 426  | Sugarberry   | Celtis laevigata   | Yes            | 16.5 | No          | Save           | 55.5                                     |                             |                                    | Healthy   |
| 427  | Sugarberry   | Celtis laevigata   | Yes            | 22.2 | No          | Save           | 66.6                                     |                             |                                    | Healthy   |
| 428  | Sugarberry   | Celtis laevigata   | Yes            | 7.5  | No          | Save           | 7.5                                      |                             |                                    | Healthy   |
| 429  | Sugarberry   | Celtis laevigata   | Yes            | 25.3 | Yes - 2     | Save           | 75.9                                     |                             |                                    | Healthy   |
| 430  | Sugarberry   | Celtis laevigata   | Yes            | 23.6 | Yes - 2     | Save           | 70.8                                     |                             |                                    | Healthy   |
| 431  | Cedar Elm    | Ulmus crassifolia  | Yes            | 7.0  | No          | Save           | 7.0                                      |                             |                                    | Healthy   |
| 432  | Sugarberry   | Celtis laevigata   | Yes            | 9.2  | No          | Save           | 9.2                                      |                             |                                    | Healthy   |
| 433  | Sugarberry   | Celtis laevigata   | Yes            | 9.3  | No          | Save           | 9.3                                      |                             |                                    | Healthy   |
| 434  | Cedar Elm    | Ulmus crassifolia  | Yes            | 8.2  | No          | Save           | 8.2                                      |                             |                                    | Healthy   |
| 435  | Sugarberry   | Celtis laevigata   | Yes            | 17.7 | No          | Save           | 53.1                                     |                             |                                    | Healthy   |
| 436  | Sugarberry   | Celtis laevigata   | Yes            | 17.9 | No          | Save           | 53.7                                     |                             |                                    | Healthy   |
| 437  | Pecan        | Carya ilionensis   | Yes            | 34.1 | No          | Save           | 0.0                                      | 0.0                         | 0.0                                | Healthy   |
| 438  | Cedar Elm    | Ulmus crassifolia  | Yes            | 9.3  | No          | Save           | 0.0                                      | 0.0                         | 0.0                                | Healthy   |
| 439  | Sugarberry   | Celtis laevigata   | Yes            | 33.2 | Yes - 2     | Save           | 99.6                                     |                             |                                    | Healthy   |
| 440  | Bois D'Arc   | Maclura pomifera   | No             | 18.4 | Yes - 1     | Save           | 0.0                                      | 0.0                         | 0.0                                | Healthy   |
| 441  | Pecan        | Carya ilionensis   | Yes            | 23.0 | No          | Save           | 0.0                                      | 0.0                         | 0.0                                | Healthy   |
| 442  | Cedar Elm    | Ulmus crassifolia  | Yes            | 11.5 | No          | Save           | 0.0                                      | 0.0                         | 0.0                                | Healthy   |
| 443  | Cedar Elm    | Ulmus crassifolia  | Yes            | 7.0  | No          | Save           | 0.0                                      | 0.0                         | 0.0                                | Healthy   |
| 444  | Sugarberry   | Celtis laevigata   | Yes            | 9.8  | No          | Save           | 0.0                                      | 0.0                         | 0.0                                | Healthy   |
| 445  | Sugarberry   | Celtis laevigata   | Yes            | 27.3 | No          | Save           | 0.0                                      | 0.0                         | 0.0                                | Healthy   |
| 446  | Sugarberry   | Celtis laevigata   | Yes            | 26.3 | Yes - 1     | Save           | 87.9                                     |                             |                                    | Healthy   |
| 447  | Pecan        | Carya ilionensis   | Yes            | 40.4 | No          | Save           | 121.2                                    |                             |                                    | Healthy   |
| 448  | Cedar Elm    | Ulmus crassifolia  | Yes            | 8.8  | No          | Save           | 8.8                                      |                             |                                    | Healthy   |
| 449  | Cedar Elm    | Ulmus crassifolia  | Yes            | 10.3 | No          | Save           | 20.6                                     |                             |                                    | Healthy   |
| 450  | Cedar Elm    | Ulmus crassifolia  | Yes            | 8.2  | No          | Save           | 8.2                                      |                             |                                    | Healthy   |
| 451  | Cedar Elm    | Ulmus crassifolia  | Yes            | 7.0  | No          | Save           | 7.0                                      |                             |                                    | Healthy   |
| 452  | Cedar Elm    | Ulmus crassifolia  | Yes            | 9.1  | No          | Save           | 9.1                                      |                             |                                    | Healthy   |
| 453  | Cedar Elm    | Ulmus crassifolia  | Yes            | 23.7 | No          | Save           | 71.1                                     |                             |                                    | Healthy   |
| 454  | Cedar Elm    | Ulmus crassifolia  | Yes            | 18.0 | No          | Save           | 54.0                                     |                             |                                    | Healthy   |
| 455  | Cedar Elm    | Ulmus crassifolia  | Yes            | 18.8 | No          | Save           | 0.0                                      | 0.0                         | 0.0                                | Healthy   |
| 456  | Sugarberry   | Celtis laevigata   | Yes            | 15.0 | Yes - 1     | Save           | 0.0                                      | 0.0                         | 0.0                                | Healthy   |
| 457  | Pecan        | Carya ilionensis   | Yes            | 35.8 | No          | Remove         |                                          |                             |                                    | HD        |
| 458  | Pecan        | Carya ilionensis   | Yes            | 36.7 | No          | Remove         |                                          |                             |                                    | HD, RD    |
| 459  | Pecan        | Carya ilionensis   | Yes            | 33.8 | No          | Save           | 101.4                                    |                             |                                    | HD        |
| 460  | Pecan        | Carya ilionensis   | Yes            | 39.4 | No          | Remove         |                                          |                             | 0.0                                | HD        |
| 461  | Pecan        | Carya ilionensis   | Yes            | 33.0 | No          | Remove         |                                          |                             | 99.0                               | Healthy   |
| 462  | Pecan        | Carya ilionensis   | Yes            | 33.1 | No          | Remove         |                                          |                             | 99.3                               | Healthy   |
| 463  | Pecan        | Carya ilionensis   | Yes            | 36.0 | No          | Remove         |                                          |                             | 0.0                                | Healthy   |
| 464  | Pecan        | Carya ilionensis   | Yes            | 29.3 | No          | Remove         |                                          |                             | 87.9                               | Healthy   |
| 465  | Pecan        | Carya ilionensis   | Yes            | 25.4 | No          | Remove         |                                          |                             | 76.2                               | Healthy   |
| 466  | Sugarberry   | Celtis laevigata   | Yes            | 6.1  | No          | Remove         |                                          | 12.2                        |                                    | Healthy   |
| 467  | Sugarberry   | Celtis laevigata   | Yes            | 6.1  | No          | Remove         |                                          | 12.2                        |                                    | Healthy   |
| 468  | Sugarberry   | Celtis laevigata   | Yes            | 7.0  | No          | Remove         |                                          | 14.0                        |                                    | Healthy   |
| 469  | Sugarberry   | Celtis laevigata   | Yes            | 7.1  | No          | Remove         |                                          | 14.2                        |                                    | Healthy   |
| 470  | Sugarberry   | Celtis laevigata   | Yes            | 9.5  | No          | Remove         |                                          | 13.0                        |                                    | Healthy   |
| 471  | Pecan        | Carya ilionensis   | Yes            | 36.1 | No          | Remove         |                                          |                             | 108.3                              | Healthy   |
| 472  | Pecan        | Carya ilionensis   | Yes            | 26.3 | No          | Remove         |                                          |                             | 78.9                               | Healthy   |
| 473  | Pecan        | Carya ilionensis   | Yes            | 30.5 | No          | Remove         |                                          |                             | 91.5                               | Healthy   |
| 474  | Pecan        | Carya ilionensis   | Yes            | 28.8 | No          | Remove         |                                          |                             | 86.4                               | Healthy   |
| 475  | Bois D'Arc   | Maclura pomifera   | No             | 12.5 | Yes - 2     | Remove         |                                          | 0.0                         |                                    | Healthy   |
| 476  | Bois D'Arc   | Maclura pomifera   | No             | 25.4 | Yes - 3     | Remove         |                                          |                             | 0.0                                | Healthy   |
| 477  | Bois D'Arc   | Maclura pomifera   | No             | 7.2  | No          | Remove         |                                          | 0.0                         |                                    | Healthy   |
| 478  | Pecan        | Carya ilionensis   | Yes            | 48.0 | No          | Save           | 144.0                                    |                             |                                    | Healthy   |
| 479  | Sugarberry   | Celtis laevigata   | Yes            | 32.6 | No          | Remove         |                                          |                             | 0.0                                | FM        |
| 480  | Cedar Elm    | Ulmus crassifolia  | Yes            | 17.9 | No          | Remove         |                                          |                             | 35.8                               | Healthy   |
| 481  | Sugarberry   | Celtis laevigata   | Yes            | 31.6 | No          | Remove         |                                          |                             | 0.0                                | HD        |
| 482  | Sugarberry   | Celtis laevigata   | Yes            | 19.8 | No          | Remove         |                                          |                             | 0.0                                | HD        |
| 483  | Sugarberry   | Celtis laevigata   | Yes            | 26.7 | No          | Remove         |                                          |                             | 0.0                                | HD        |
| 484  | Sugarberry   | Celtis laevigata   | Yes            | 19.6 | No          | Remove         |                                          |                             | 0.0                                | HD        |
| 485  | Sugarberry   | Celtis laevigata   | Yes            | 28.5 | No          | Remove         |                                          |                             | 85.5                               | Healthy   |
| 486  | Sugarberry   | Celtis laevigata   | Yes            | 10.0 | No          | Remove         |                                          | 20.0                        |                                    | Healthy   |
| 487  | Bois D'Arc   | Maclura pomifera   | No             | 27.9 | Yes - 4     | Remove         |                                          |                             | 0.0                                | Healthy   |
| 488  | Sugarberry   | Celtis laevigata   | Yes            | 9.3  | No          | Remove         |                                          |                             | 0.0                                | HD        |
| 489  | Sugarberry   | Celtis laevigata   | Yes            | 8.5  | No          | Save           | 8.5                                      |                             |                                    | Healthy   |
| 490  | Bois D'Arc   | Maclura pomifera   | No             | 33.8 | Yes - 5     | Save           | 101.4                                    |                             |                                    | Healthy   |
| 491  | Sugarberry   | Celtis laevigata   | Yes            | 6.0  | No          | Save           | 6.0                                      |                             |                                    | Healthy   |
| 492  | Mulberry     | Morus alba         | No             | 8.4  | No          | Save           | 8.4                                      |                             |                                    | Healthy   |
| 493  | Bois D'Arc   | Maclura pomifera   | No             | 38.8 | Yes - 4     | Remove         |                                          |                             | 116.4                              | Healthy   |
| 494  | Bois D'Arc   | Maclura pomifera   | No             | 22.7 | Yes - 4     | Remove         |                                          |                             | 0.0                                | Healthy   |
| 495  | Bois D'Arc   | Maclura pomifera   | No             | 19.3 | Yes - 2     | Remove         |                                          |                             | 0.0                                | Healthy   |
| 496  | American Elm | Ulmus americana    | Yes            | 10.6 | No          | Remove         |                                          | 42.4                        |                                    | Healthy   |
| 497  | Sugarberry   | Celtis laevigata   | Yes            | 9.7  | No          | Save           | 9.7                                      |                             |                                    | Healthy   |
| 498  | Sugarberry   | Celtis laevigata   | Yes            | 10.0 | No          | Save           | 10.0                                     |                             |                                    | Healthy   |
| 499  | Sugarberry   | Celtis laevigata   | Yes            | 10.9 | No          | Save           | 21.8                                     |                             |                                    | Healthy   |
| 500  | Sugarberry   | Celtis laevigata   | Yes            | 9.3  | No          | Save           | 9.3                                      |                             |                                    | Healthy   |

**Condition List:**

CD Canopy Dieback  
HD Heartwood Decay  
FM Foreign Matter Inclusion such as wire, tpoust, etc.  
RD Root Dieback  
L Leaning Trunk

Trees shown with substantial conditions have been assessed as a health hazard to the public and have the reduced mitigation penalty of zero.

| ID # | COMMON NAME       | TAXONOMIC NAME             | PROTECTED TREE | DBH  | Multi-Trunk | Save or Remove | Positive Credits not in Flood (cal. in.) | Negative Credits (cal. in.) | Trees >15" Must Replace (cal. in.) | Condition |
|------|-------------------|----------------------------|----------------|------|-------------|----------------|------------------------------------------|-----------------------------|------------------------------------|-----------|
| 501  | Bois D'Arc        | Maclura pomifera           | No             | 14.6 | No          | Remove         |                                          | 0.0                         |                                    | HD        |
| 502  | Sugarberry        | Celtis laevigata           | Yes            | 10.1 | No          | Remove         |                                          | 40.4                        |                                    | Healthy   |
| 503  | Bois D'Arc        | Maclura pomifera           | No             | 32.3 | Yes - 2     | Remove         |                                          |                             | 0.0                                | HD        |
| 504  | Sugarberry        | Celtis laevigata           | Yes            | 8.9  | No          | Remove         |                                          | 17.8                        |                                    | Healthy   |
| 505  | Sugarberry        | Celtis laevigata           | Yes            | 10.4 | No          | Remove         |                                          | 41.6                        |                                    | Healthy   |
| 506  | Sugarberry        | Celtis laevigata           | Yes            | 18.8 | No          | Remove         |                                          |                             | 0.0                                | HD        |
| 507  | Sugarberry        | Celtis laevigata           | Yes            | 15.0 | No          | Remove         |                                          | 60.0                        |                                    | Healthy   |
| 508  | Sugarberry        | Celtis laevigata           | Yes            | 10.8 | Yes - 1     | Remove         |                                          | 43.2                        |                                    | Healthy   |
| 509  | Sugarberry        | Celtis laevigata           | Yes            | 6.4  | No          | Remove         |                                          | 12.8                        |                                    | Healthy   |
| 510  | Sugarberry        | Celtis laevigata           | Yes            | 10.6 | Yes - 1     | Remove         |                                          | 42.4                        |                                    | Healthy   |
| 511  | Sugarberry        | Celtis laevigata           | Yes            | 10.7 | No          | Remove         |                                          | 42.8                        |                                    | Healthy   |
| 512  | Sugarberry        | Celtis laevigata           | Yes            | 10.2 | No          | Remove         |                                          | 40.8                        |                                    | Healthy   |
| 513  | Sugarberry        | Celtis laevigata           | Yes            | 9.2  | No          | Remove         |                                          | 18.4                        |                                    | Healthy   |
| 514  | Sugarberry        | Celtis laevigata           | Yes            | 8.6  | No          | Remove         |                                          | 17.2                        |                                    | Healthy   |
| 515  | Sugarberry        | Celtis laevigata           | Yes            | 9.8  | No          | Remove         |                                          | 19.6                        |                                    | Healthy   |
| 516  | Bois D'Arc        | Maclura pomifera           | No             | 13.7 | No          | Remove         |                                          | 0.0                         |                                    | Healthy   |
| 517  | Sugarberry        | Celtis laevigata           | Yes            | 7.6  | No          | Remove         |                                          | 15.2                        |                                    | Healthy   |
| 518  | Sugarberry        | Celtis laevigata           | Yes            | 6.6  | No          | Remove         |                                          | 13.2                        |                                    | Healthy   |
| 519  | Sugarberry        | Celtis laevigata           | Yes            | 9.7  | No          | Remove         |                                          | 19.4                        |                                    | Healthy   |
| 520  | Sugarberry        | Celtis laevigata           | Yes            | 6.2  | No          | Remove         |                                          | 12.4                        |                                    | Healthy   |
| 521  | Sugarberry        | Celtis laevigata           | Yes            | 9.5  | No          | Remove         |                                          | 19.0                        |                                    | Healthy   |
| 522  | Sugarberry        | Celtis laevigata           | Yes            | 6.1  | No          | Remove         |                                          | 12.2                        |                                    | Healthy   |
| 523  | Bois D'Arc        | Maclura pomifera           | No             | 10.2 | Yes - 1     | Remove         |                                          | 0.0                         |                                    | Healthy   |
| 524  | Sugarberry        | Celtis laevigata           | Yes            | 25.5 | No          | Remove         |                                          |                             | 76.5                               | Healthy   |
| 525  | Sugarberry        | Celtis laevigata           | Yes            | 6.8  | No          | Remove         |                                          | 13.6                        |                                    | Healthy   |
| 526  | Sugarberry        | Celtis laevigata           | Yes            | 6.1  | No          | Remove         |                                          | 12.2                        |                                    | Healthy   |
| 527  | Sugarberry        | Celtis laevigata           | Yes            | 8.0  | Yes - 1     | Remove         |                                          | 16.0                        |                                    | Healthy   |
| 528  | Sugarberry        | Celtis laevigata           | Yes            | 6.6  | No          | Remove         |                                          | 13.2                        |                                    | Healthy   |
| 529  | Sugarberry        | Celtis laevigata           | Yes            | 11.1 | Yes - 1     | Remove         |                                          | 44.4                        |                                    | Healthy   |
| 530  | Sugarberry        | Celtis laevigata           | Yes            | 13.1 | No          | Remove         |                                          | 52.4                        |                                    | Healthy   |
| 531  | Sugarberry        | Celtis laevigata           | Yes            | 7.0  | No          | Remove         |                                          | 14.0                        |                                    | Healthy   |
| 532  | Bois D'Arc        | Maclura pomifera           | No             | 29.6 | Yes - 6     | Remove         |                                          |                             | 0.0                                | Healthy   |
| 533  | Sugarberry        | Celtis laevigata           | Yes            | 14.5 | Yes - 1     | Remove         |                                          | 58.0                        |                                    | Healthy   |
| 534  | Sugarberry        | Celtis laevigata           | Yes            | 11.0 | No          | Remove         |                                          | 44.0                        |                                    | Healthy   |
| 535  | Sugarberry        | Celtis laevigata           | Yes            | 8.2  | No          | Remove         |                                          | 16.4                        |                                    | Healthy   |
| 536  | Sugarberry        | Celtis laevigata           | Yes            | 9.9  | Yes - 1     | Remove         |                                          | 19.8                        |                                    | Healthy   |
| 537  | Sugarberry        | Celtis laevigata           | Yes            | 12.7 | Yes - 1     | Remove         |                                          |                             | 25.4                               | Healthy   |
| 538  | Sugarberry        | Celtis laevigata           | Yes            | 15.8 | No          | Remove         |                                          |                             | 37.6                               | Healthy   |
| 539  | Sugarberry        | Celtis laevigata           | Yes            | 9.8  | No          | Remove         |                                          | 19.6                        |                                    | Healthy   |
| 540  | Sugarberry        | Celtis laevigata           | Yes            | 22.5 | Yes - 2     | Remove         |                                          |                             | 45.0                               | Healthy   |
| 541  | Sugarberry        | Celtis laevigata           | Yes            | 10.0 | No          | Remove         |                                          | 20.0                        |                                    | Healthy   |
| 542  | Sugarberry        | Celtis laevigata           | Yes            | 7.3  | No          | Remove         |                                          | 14.6                        |                                    | Healthy   |
| 543  | Sugarberry        | Celtis laevigata           | Yes            | 9.7  | No          | Remove         |                                          | 19.4                        |                                    | Healthy   |
| 544  | Bois D'Arc        | Maclura pomifera           | No             | 38.2 | Yes - 5     | Remove         |                                          |                             | 0.0                                | Healthy   |
| 545  | Sugarberry        | Celtis laevigata           | Yes            | 6.8  | No          | Remove         |                                          | 13.2                        |                                    | Healthy   |
| 546  | Sugarberry        | Celtis laevigata           | Yes            | 7.1  | No          | Remove         |                                          | 14.2                        |                                    | Healthy   |
| 547  | Hercules-club     | Zanthoxylum clava-herculis | Yes            | 12.0 | Yes - 2     | Remove         |                                          | 48.0                        |                                    | Healthy   |
| 548  | Hercules-club     | Zanthoxylum clava-herculis | Yes            | 11.2 | Yes - 2     | Remove         |                                          | 44.8                        |                                    | Healthy   |
| 549  | Chinquapin Oak    | Quercus muhlenbergii       | Yes            | 7.2  | No          | Remove         |                                          | 14.4                        |                                    | Healthy   |
| 550  | Mexican plum      | Rhus mexicana              | Yes            | 6.2  | No          | Remove         |                                          | 12.4                        |                                    | Healthy   |
| 551  | Sugarberry        | Celtis laevigata           | Yes            | 9.6  | No          | Remove         |                                          | 19.2                        |                                    | Healthy   |
| 552  | Sugarberry        | Celtis laevigata           | Yes            | 6.1  | No          | Remove         |                                          | 12.2                        |                                    | Healthy   |
| 553  | Western Soapberry | Sapindus saponaria         | Yes            | 7.5  | No          | Remove         |                                          | 15.0                        |                                    | Healthy   |
| 554  | American Elm      | Ulmus americana            | Yes            | 6.3  | No          | Remove         |                                          | 12.6                        |                                    | Healthy   |
| 555  | American Elm      | Ulmus americana            | Yes            | 11.0 | No          | Remove         |                                          | 44.0                        |                                    | Healthy   |
| 556  | American Elm      | Ulmus americana            | Yes            | 9.1  | Yes - 1     | Remove         |                                          | 18.2                        |                                    | Healthy   |
| 557  | Shumard Oak       | Quercus shumardii          | Yes            | 8.6  | No          | Remove         |                                          | 17.2                        |                                    | Healthy   |
| 558  | Western Soapberry | Sapindus saponaria         | Yes            | 8.0  | No          | Remove         |                                          | 16.0                        |                                    | Healthy   |
| 559  | Sugarberry        | Celtis laevigata           | Yes            | 24.6 | No          | Remove         |                                          |                             | 74.4                               | Healthy   |
| 560  | Sugarberry        | Celtis laevigata           | Yes            | 14.8 | Yes - 1     | Remove         |                                          | 59.2                        |                                    | Healthy   |
| 561  | Sugarberry        | Celtis laevigata           | Yes            | 7.6  | No          | Remove         |                                          | 15.2                        |                                    | Healthy   |
| 562  | Sugarberry        | Celtis laevigata           | Yes            | 10.0 | No          | Remove         |                                          | 20.0                        |                                    | Healthy   |
| 563  | Sugarberry        | Celtis laevigata           | Yes            | 7.0  | No          | Remove         |                                          | 14.0                        |                                    | Healthy   |
| 564  | Sugarberry        | Celtis laevigata           | Yes            | 12.5 | No          | Remove         |                                          | 50.0                        |                                    | Healthy   |
| 565  | Sugarberry        | Celtis laevigata           | Yes            | 11.2 | No          | Remove         |                                          | 44.8                        |                                    | Healthy   |
| 566  | Sugarberry        | Celtis laevigata           | Yes            | 12.3 | No          | Remove         |                                          | 49.2                        |                                    | Healthy   |
| 567  | Sugarberry        | Celtis laevigata           | Yes            | 7.8  | No          | Remove         |                                          | 15.6                        |                                    | Healthy   |
| 568  | Sugarberry        | Celtis laevigata           | Yes            | 14.9 | No          | Remove         |                                          | 58.8                        |                                    | Healthy   |
| 569  | Sugarberry        | Celtis laevigata           | Yes            | 11.6 | No          | Remove         |                                          | 46.4                        |                                    | Healthy   |
| 570  | Sugarberry        | Celtis laevigata           | Yes            | 15.8 | Yes - 1     | Remove         |                                          |                             | 31.6                               | Healthy   |
| 571  | Sugarberry        | Celtis laevigata           | Yes            | 7.5  | No          | Remove         |                                          | 15.0                        |                                    | Healthy   |
| 572  | Sugarberry        | Celtis laevigata           | Yes            | 9.6  | No          | Remove         |                                          | 19.2                        |                                    | Healthy   |
| 573  | Sugarberry        | Celtis laevigata           | Yes            | 13.6 | No          | Remove         |                                          | 54.4                        |                                    | Healthy   |
| 574  | Sugarberry        | Celtis laevigata           | Yes            | 14.9 | Yes - 1     | Remove         |                                          | 59.6                        |                                    | Healthy   |
| 575  | Bois D'Arc        | Maclura pomifera           | No             | 15.8 | Yes - 2     | Remove         |                                          |                             | 0.0                                | Healthy   |
| 576  | Sugarberry        | Celtis laevigata           | Yes            | 13.7 | No          | Remove         |                                          | 54.8                        |                                    | Healthy   |
| 577  | Sugarberry        | Celtis laevigata           | Yes            | 14.3 | No          | Remove         |                                          | 57.2                        |                                    | Healthy   |
| 578  | Sugarberry        | Celtis laevigata           | Yes            | 11.8 | No          | Remove         |                                          | 47.2                        |                                    | Healthy   |
| 579  | Sugarberry        | Celtis laevigata           | Yes            | 23.5 | Yes - 2     | Remove         |                                          |                             | 47.0                               | Healthy   |
| 580  | Sugarberry        | Celtis laevigata           | Yes            | 16.1 | No          | Remove         |                                          | 56.4                        |                                    | Healthy   |
| 581  | Sugarberry        | Celtis laevigata           | Yes            | 16.9 | No          | Remove         |                                          |                             | 32.0                               | Healthy   |
| 582  | Sugarberry        | Celtis laevigata           | Yes            | 12.0 | No          | Remove         |                                          | 48.0                        |                                    | Healthy   |
| 583  | Sugarberry        | Celtis laevigata           | Yes            | 14.2 | No          | Remove         |                                          | 56.8                        |                                    | Healthy   |
| 584  | Sugarberry        | Celtis laevigata           | Yes            | 6.7  | No          | Remove         |                                          | 13.4                        |                                    | Healthy   |
| 585  | Sugarberry        | Celtis laevigata           | Yes            | 6.8  | No          | Remove         |                                          | 13.6                        |                                    | Healthy   |
| 586  | Sugarberry        | Celtis laevigata           | Yes            | 7.0  | No          | Remove         |                                          | 14.0                        |                                    | Healthy   |
| 587  | Sugarberry        | Celtis laevigata           | Yes            | 9.8  | No          | Remove         |                                          | 19.6                        |                                    | Healthy   |
| 588  | Sugarberry        | Celtis laevigata           | Yes            | 16.0 | No          | Remove         |                                          |                             | 32.0                               | Healthy   |
| 589  | Sugarberry        | Celtis laevigata           | Yes            | 10.5 | Yes - 1     | Remove         |                                          | 42.0                        |                                    | Healthy   |
| 590  | Bois D'Arc        | Maclura pomifera           | No             | 19.7 | Yes - 1     | Remove         |                                          |                             | 0.0                                | Healthy   |
| 591  | Bois D'Arc        | Maclura pomifera           | No             | 26.4 | No          | Remove         |                                          |                             | 0.0                                | Healthy   |
| 592  | Sugarberry        | Celtis laevigata           | Yes            | 9.5  | No          | Remove         |                                          | 19.0                        |                                    | Healthy   |
| 593  | Sugarberry        | Celtis laevigata           | Yes            | 11.5 | No          | Remove         |                                          | 46.0                        |                                    | Healthy   |
| 594  | Sugarberry        | Celtis laevigata           | Yes            | 14.5 | No          | Remove         |                                          | 58.0                        |                                    | Healthy   |
| 595  | Sugarberry        | Celtis laevigata           | Yes            | 19.4 | No          | Remove         |                                          |                             | 38.8                               | Healthy   |
| 596  | Sugarberry        | Celtis laevigata           | Yes            | 9.3  | No          | Remove         |                                          | 18.6                        |                                    | Healthy   |
| 597  | Sugarberry        | Celtis laevigata           | Yes            | 6.2  | No          | Remove         |                                          | 12.4                        |                                    | Healthy   |
| 598  | Sugarberry        | Celtis laevigata           | Yes            | 9.9  | No          | Remove         |                                          | 19.8                        |                                    | Healthy   |
| 599  | Sugarberry        | Celtis laevigata           | Yes            | 18.1 | Yes - 1     | Remove         |                                          |                             | 36.2                               | Healthy   |
| 600  | Sugarberry        | Celtis laevigata           | Yes            | 7.2  | No          | Remove         |                                          | 14.4                        |                                    | Healthy   |