


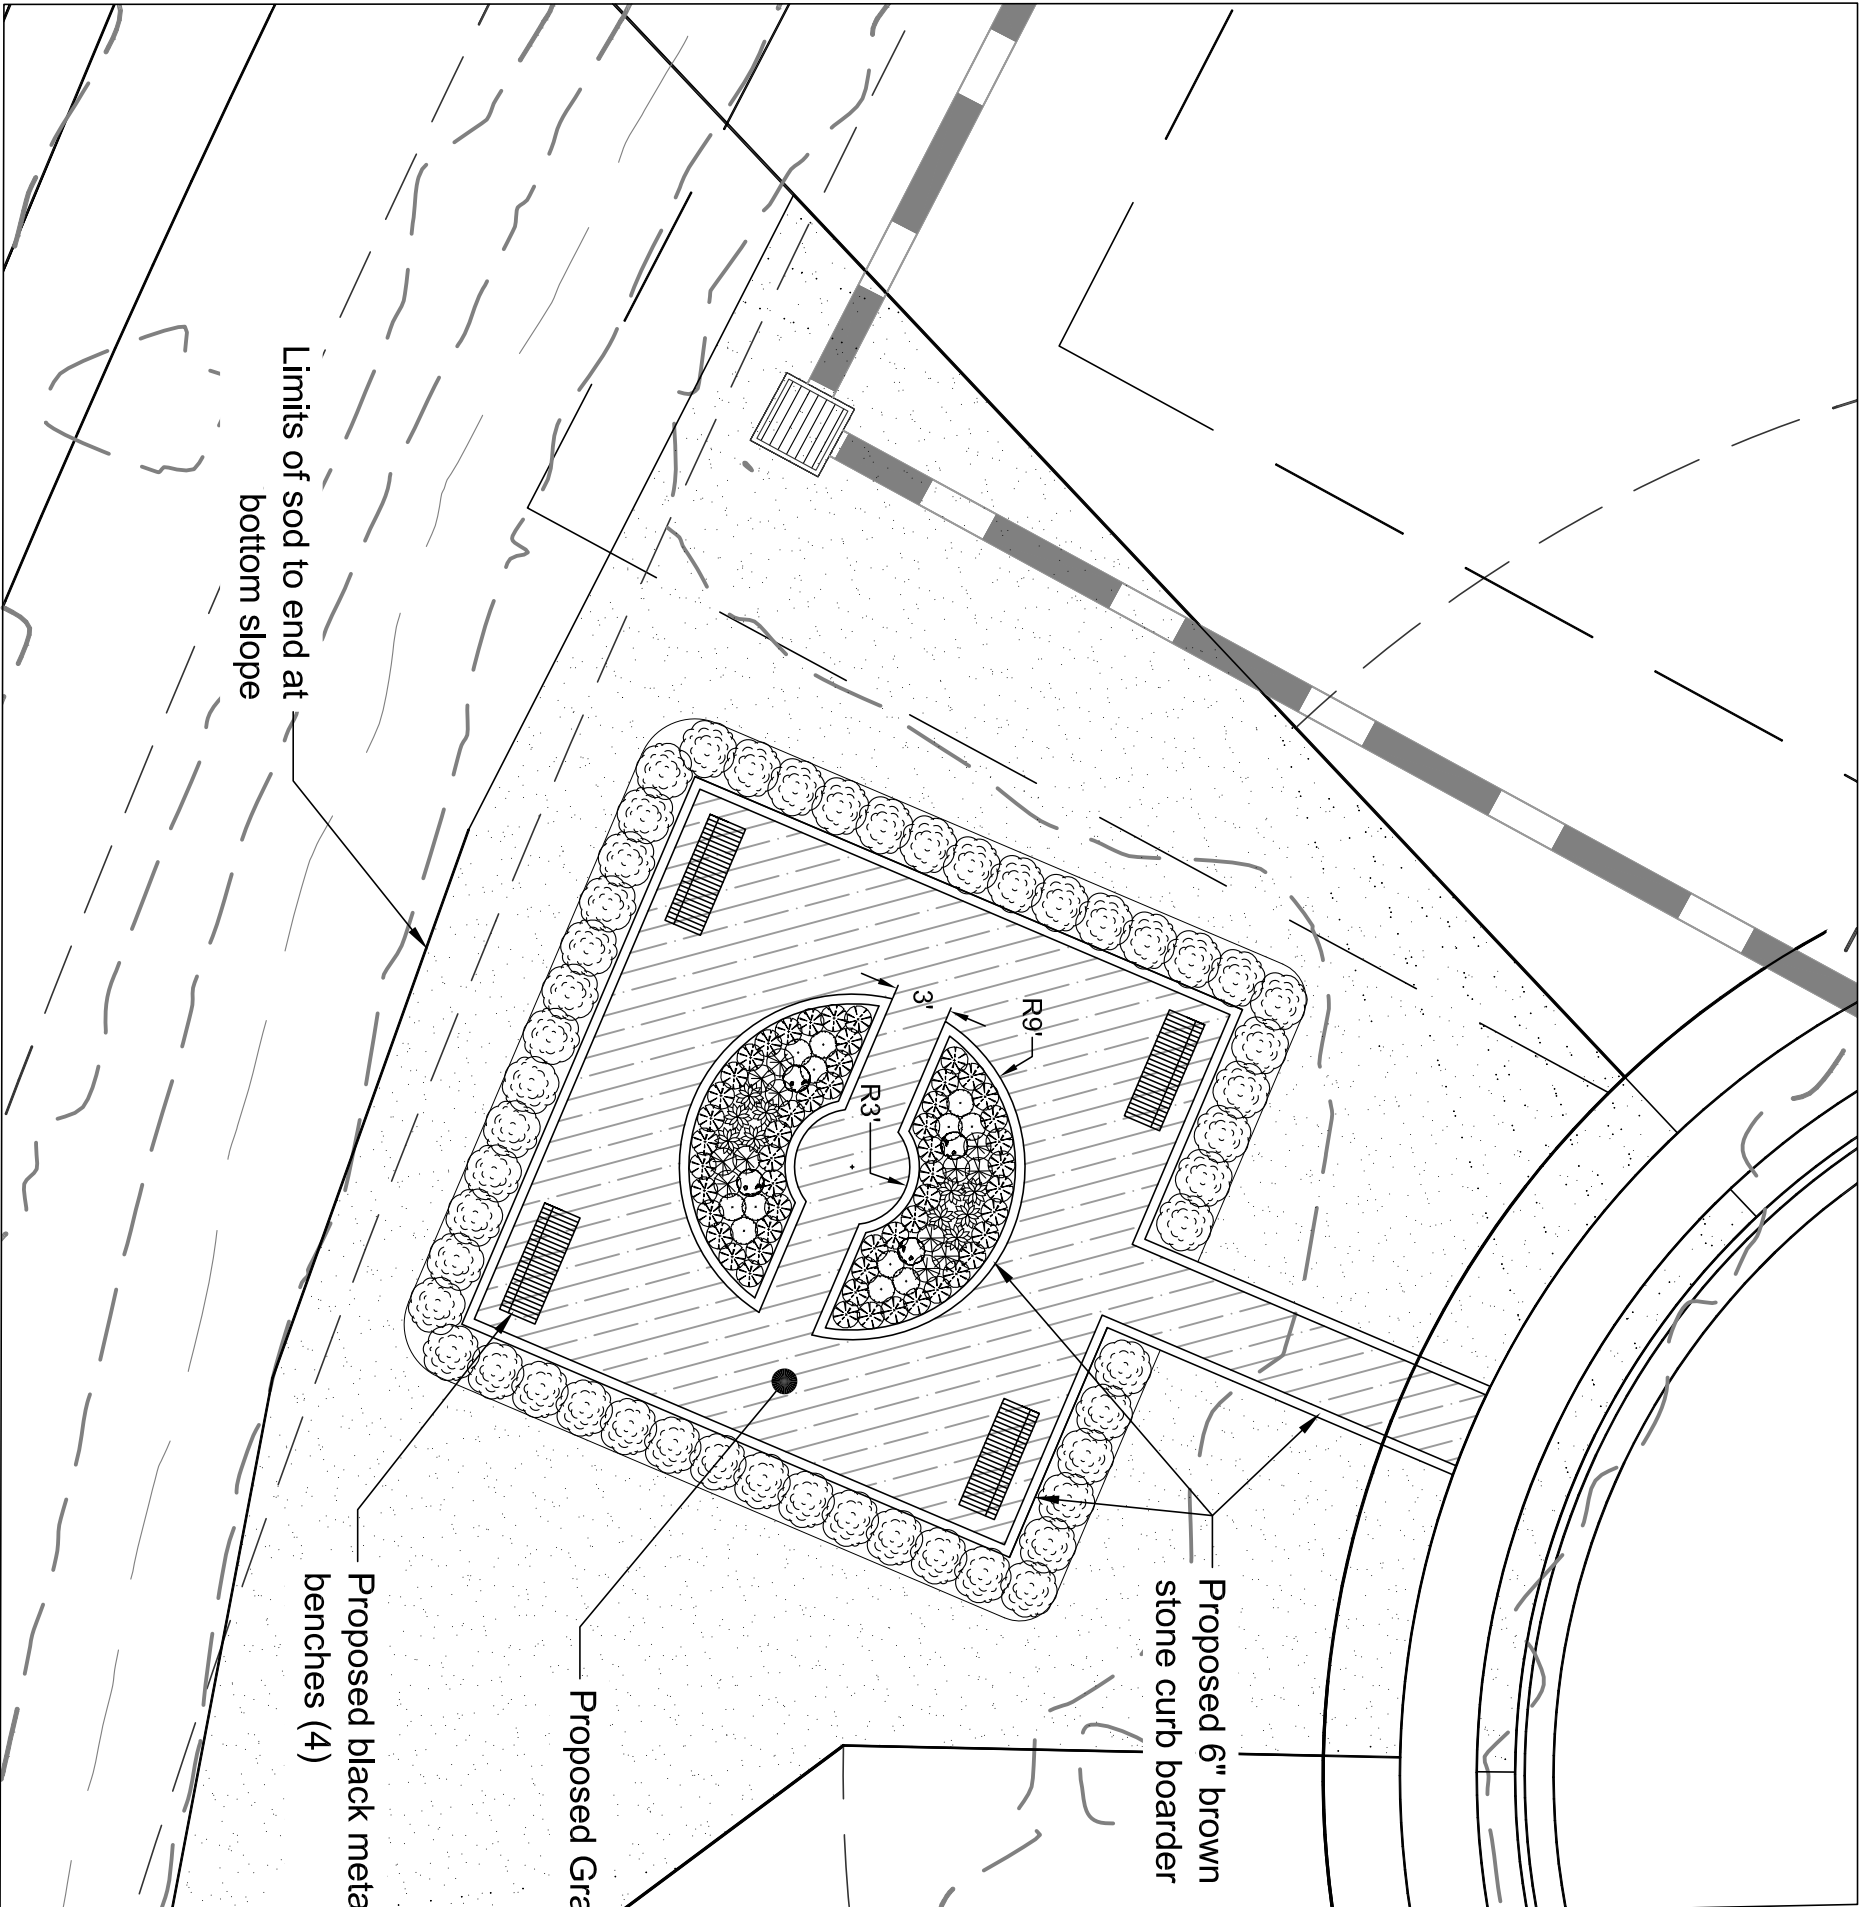

Limits of sod to end at
bottom slope

Proposed black metal
benches (4)

Proposed Gray Slate

Proposed 6" brown
stone curb boarder