


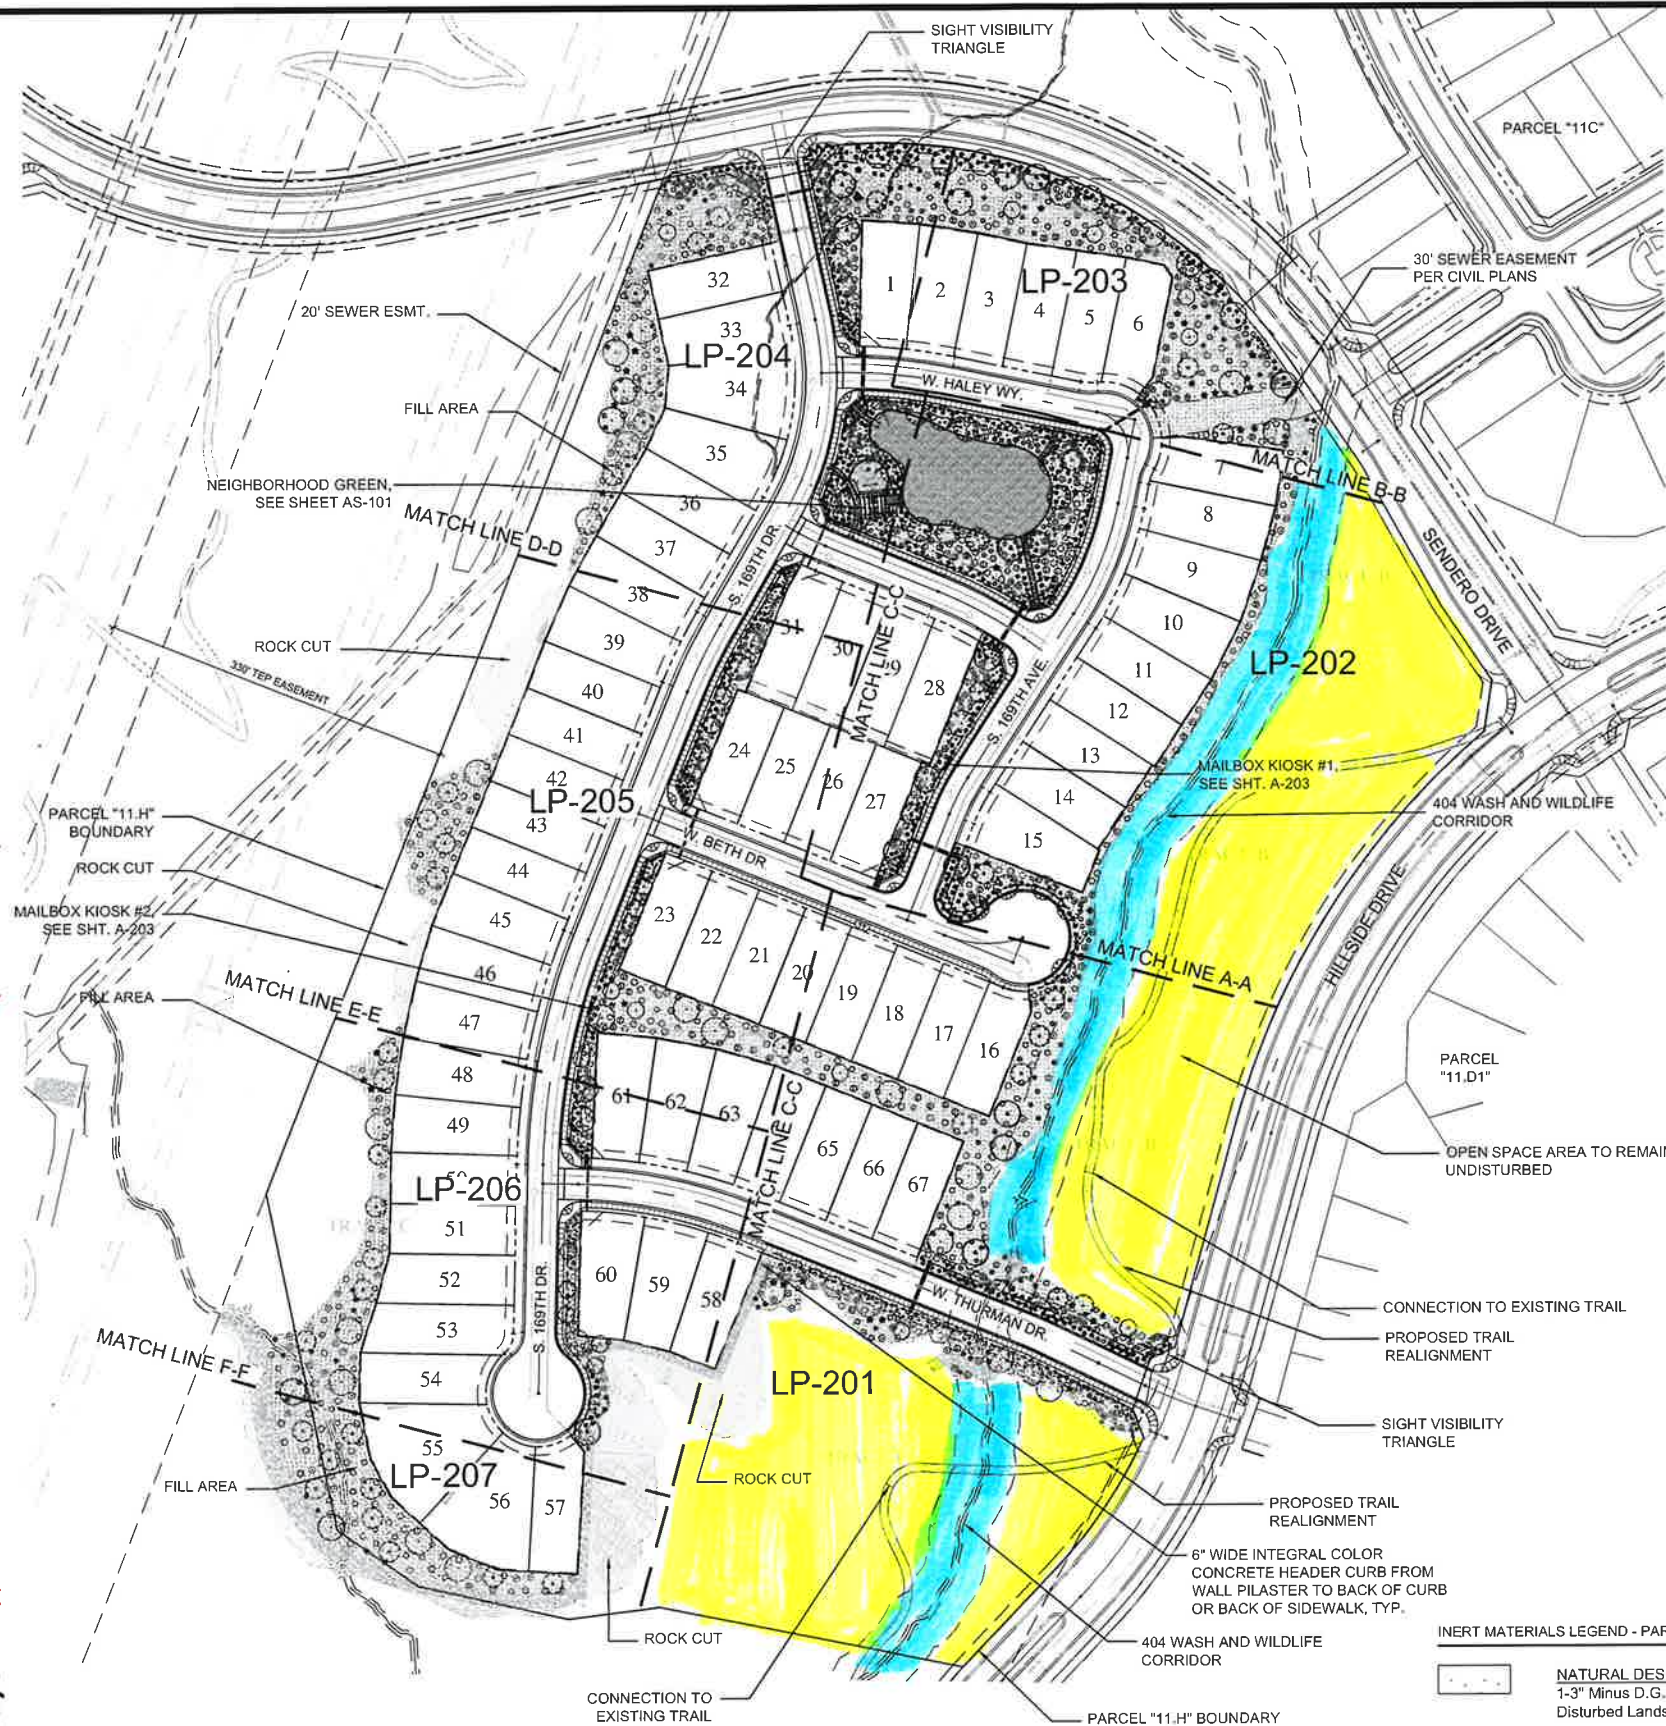

PLANT SCHEDULE PARCEL 11.H				
TREES	BOTANICAL / COMMON NAME	CONT	FLOWER SEASON	QTY
	Chilopsis linearis 'Lucretia Hamilton' TM / Desert Willow	15 Gal.	Spring	24
	Olneya tesota / Desert Ironwood	Salvaged or 24" Box	Spring	49
	Parkinsonia spp. / Native Palo Verde	24" Box or Salvaged	Spring	14
	Pistacia x 'Red Push' / Pistache	24" Box	Spring	49
	Prosopis chilensis / Chilean Mesquite	24" Box or Salvaged	Spring	17
	Prosopis velutina / Velvet Mesquite	24" Box or Salvaged	Spring	43
SHRUBS	BOTANICAL / COMMON NAME	CONT	FLOWER SEASON	QTY
	Asclepias subulata / Rush Milkweed	5 Gal.	Spring through Fall	78
	Bougainvillea x 'La Jolla' / Bougainvillea	1 Gal.	All Year	165
	Bougainvillea x 'Rosenka' / Rosenka Bougainvillea	1 Gal.	All Year	225
	Caesalpinia pulcherrima 'Phoenix' / Red Bird Of Paradise	1 Gal.	Spring through Fall	44
	Dodonaea viscosa 'Green' / Green Hopseed Bush	5 Gal.	Spring	48
	Encelia farinosa / Brittle Bush	1 Gal.	Spring	102
	Eremophila glabra carnosa / Winter Blaze Emu Bush	1 Gal.	All Year	130
	Eremophila hygrophana Blue Bells / Emu Bush	1 Gal.	Fall through Spring	63
	Eremophila prostrata 'Outback Sunrise' / Emu Bush	1 Gal.	Spring	339
	Larrea tridentata / Creosote Bush	1 Gal.	Spring & Fall	180
	Leucophyllum frutescens 'Green Cloud' TM / Texas Ranger	1 Gal.	Spring & Fall	172
	Leucophyllum langmaniae 'Rio Bravo' TM / Rio Bravo Sage	1 Gal.	Spring & Fall	27
	Senna artemisioides / Silver Senna	5 Gal.	Winter & Spring	103
	Tecoma x 'Crimson Flare' / Red Yellow Bells	5 Gal.	Fall through Spring	30
	Tecoma x 'Orange Jubilee' / Orange Jubilee Yellow Bells	5 Gal.	Fall through Spring	47
	Tecoma x 'Sierra Apricot' / Sierra Apricot Yellow Bells	5 Gal.	Fall through Spring	111
CACTI	BOTANICAL / COMMON NAME	CONT	FLOWER SEASON	QTY
	Agave parryi / Parry's Agave	1 Gal.	Spring	99
	Carnegiea gigantea / Saguaro	10' HT.	Spring & Summer	7
	Opuntia ficus-indica / Indian Fig Cactus	1 Gal.	Spring	94
	Opuntia santa-rita 'Tubac' TM / Santa Rita Pricklypear	1 Gal.	Spring	12
SUCCULENTS	BOTANICAL / COMMON NAME	CONT	FLOWER SEASON	QTY
	Dasyliroa wheeleri / Grey Desert Spoon	1 Gal.	Spring	78
	Fouquieria splendens / Ocotillo	10' HT.	Spring	9
SOD/SEED	BOTANICAL / COMMON NAME	CONT	FLOWER SEASON	QTY
	Cynodon dactylon 'Midiron' / Bermuda Grass	Sod		12,911 sf


NOTES:
THE PLANTS LISTED ABOVE ARE CONSIDERED SALT TOLERANT AND WERE SELECTED FOR THIS SITE. INSTALLING CONTRACTOR SHALL NOTIFY OWNER IF THEY ARE NOT WILLING TO WARRANTY ANY OF THE PLANT MATERIAL PRIOR TO CONSTRUCTION.

INERT MATERIALS LEGEND - PARCEL H

	NATURAL DESERT PAVEMENT 1-3" Minus D.G. (Native Rock) at all Disturbed Landscape Areas - 2" Depth.	203,000 sf
	STABILIZED DECOMPOSED GRANITE	1,140 sf
	ENGINEERED WOOD FIBER	950 sf
	LANDSCAPE BOULDER 5' X 5' X 5' - SEE DETAIL 9/ LP-501	4
	LANDSCAPE BOULDER 3' X 3' X 3' - SEE DETAIL 9/ LP-501	6

LEGEND

	PARCEL "11.H" BOUNDARY
	SIGHT VISIBILITY TRIANGLE
	8' PUBLIC UTILITY EASEMENT
	R.O.W.

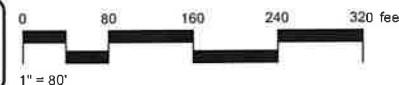

REVISIONS	
NO.	DATE
	DR - 1ST REVIEW 12.11.20
	CITY COMMENTS 03.30.21

COMMUNITY 11 - PARCEL 11.H
 CITY OF GOODYEAR, MARICOPA COUNTY, ARIZONA
 LANDSCAPE IMPROVEMENT PLANS
 OVERALL LANDSCAPE PLAN

DRAWN SV	DATE 03.31.21
CHECKED JD	SCALE AS SHOWN
JOB NO. 1804	SHEET 1804
LP-101	