

RESIDENTIAL LOT SUMMARY		
Active Adult - "HERITAGE"		
48' x 115' Product	280 units	22.9%
53' x 130' Product	266 units	21.8%
63' x 125' Product	91 units	7.5%
73' x 135' Product	0 units	0%
Sub-Total:	637 units	
Conventional - "TRADITIONS"		
53' x 130' Product	200 units	16.2%
63' x 123' Product	205 units	16.5%
73' x 135' Product	179 units	15.1%
Sub-Total:	584 units	
	1,221 units	

FIRE STATION


COMMERCIAL

AMENITY CENTERS

FLOODPLAIN

MAJOR ROW

OPEN SPACE*

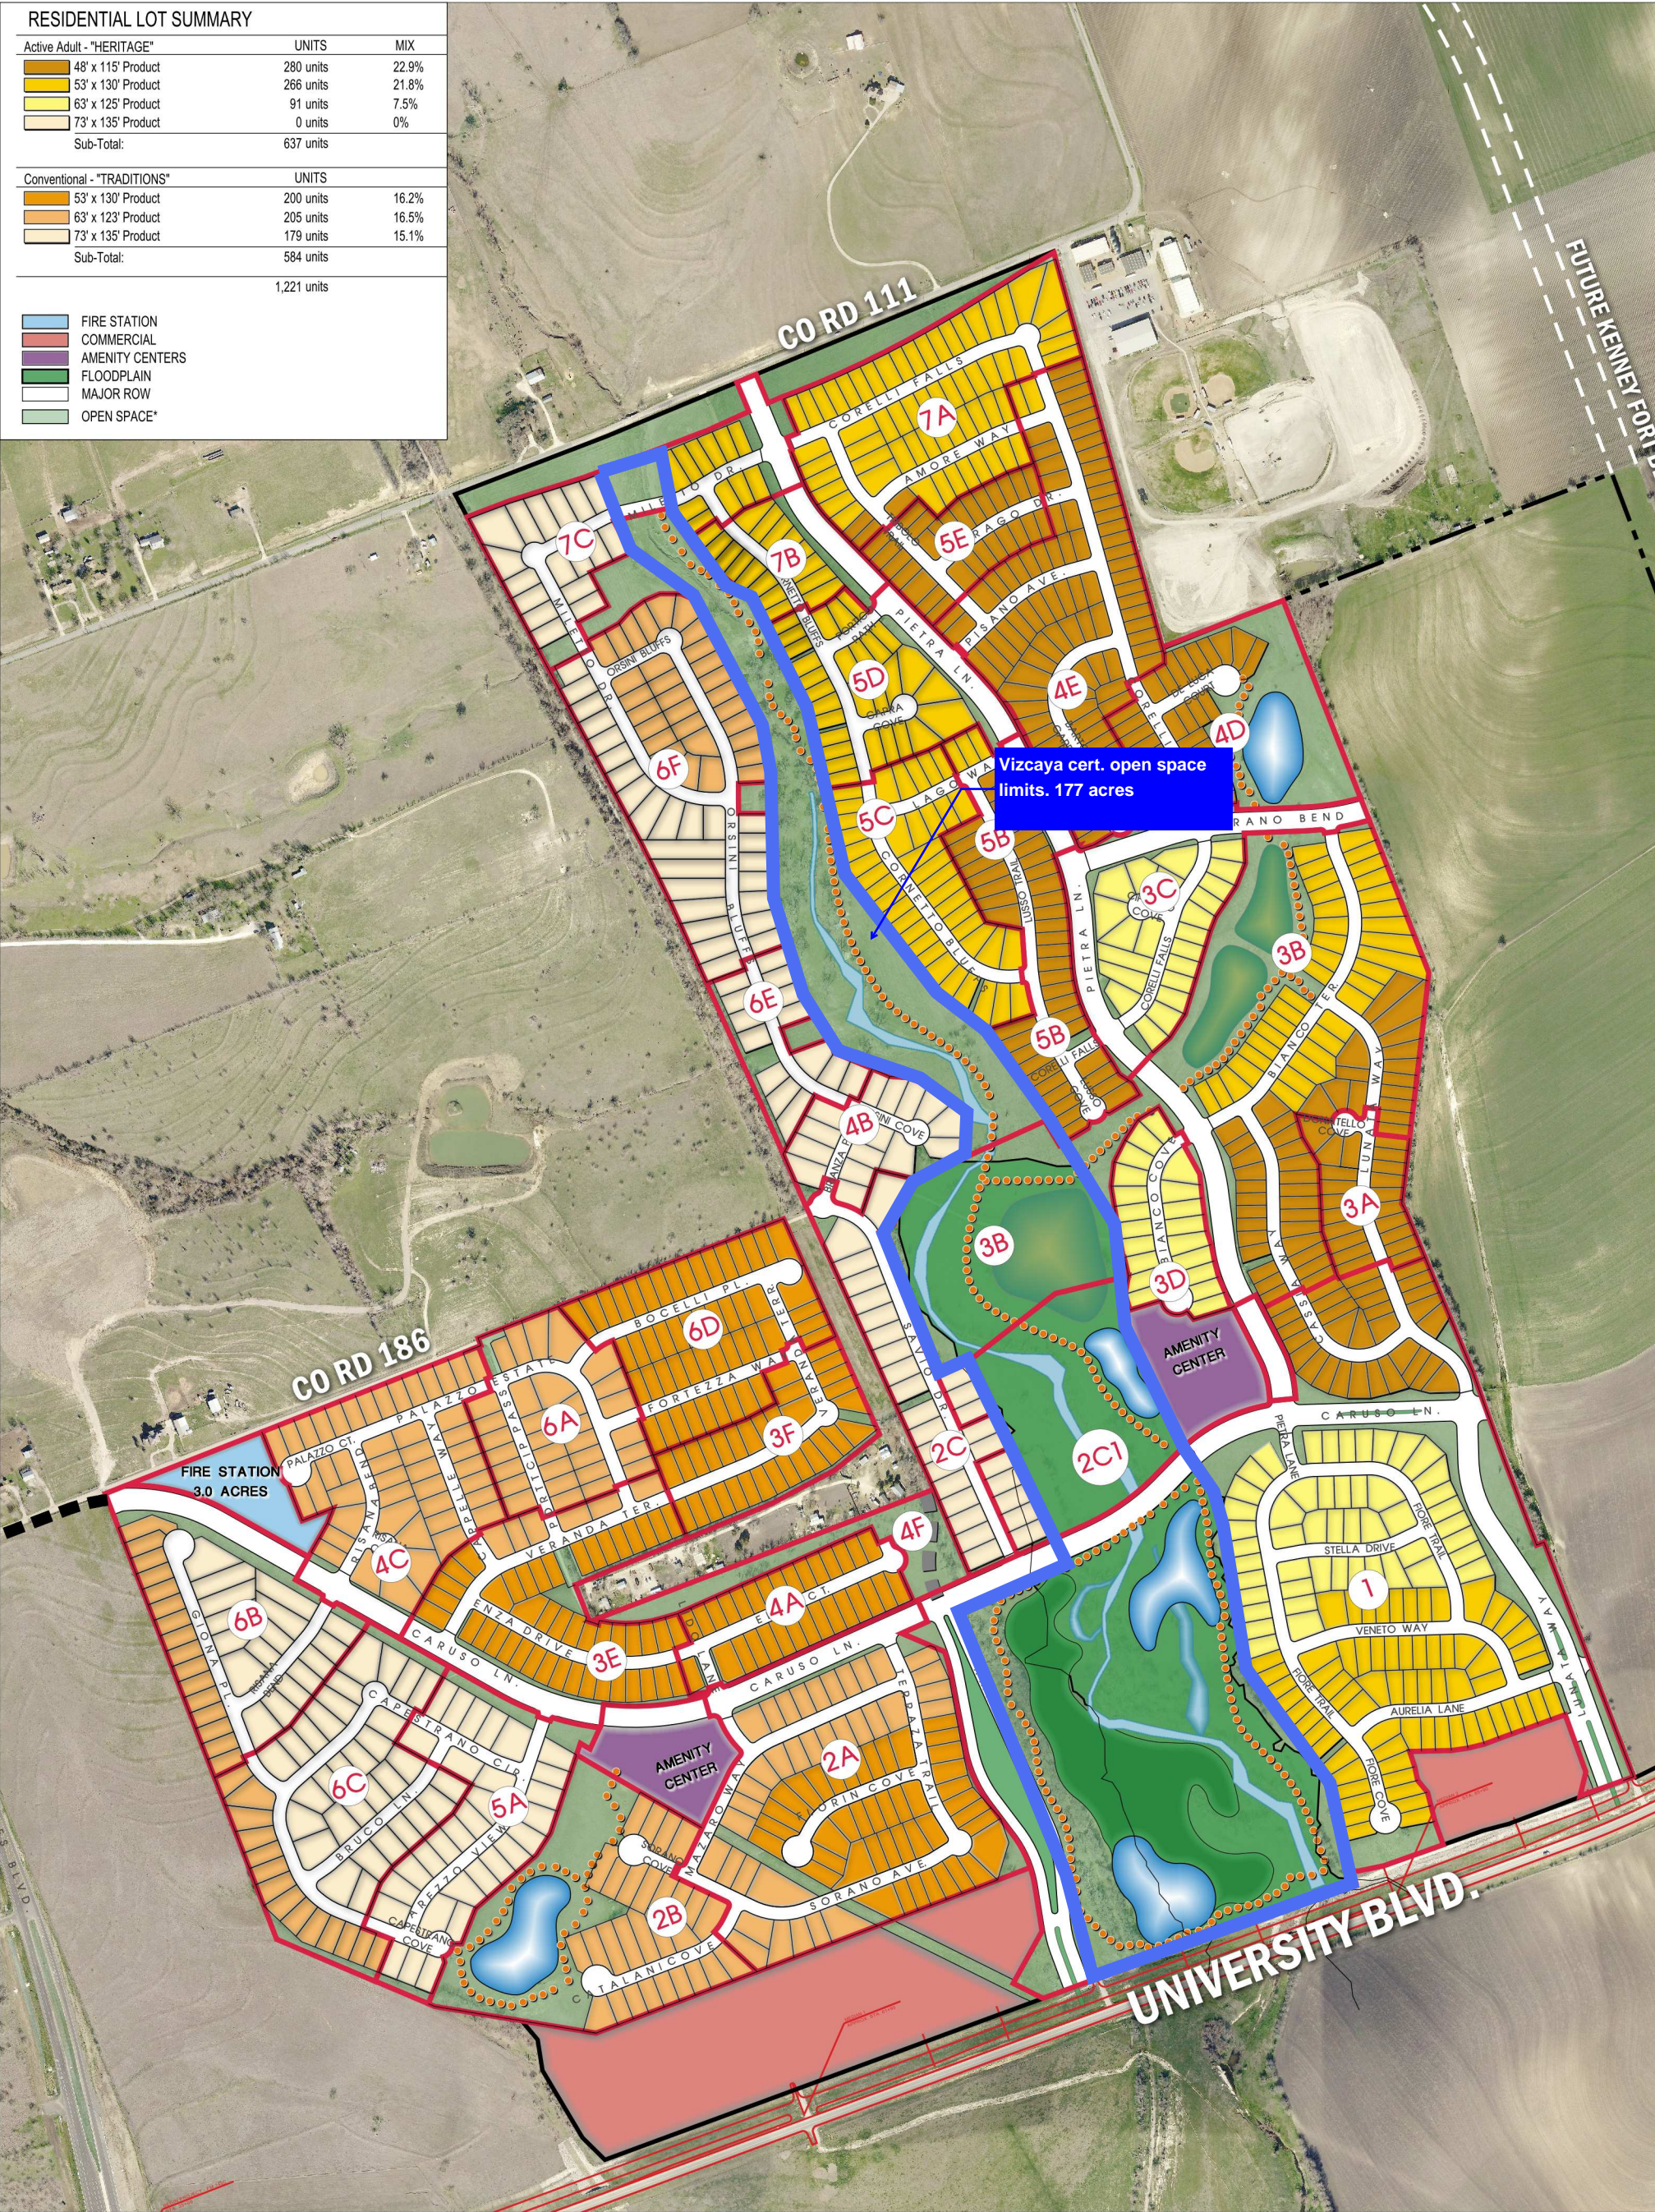

Internal Lot Summary*	</
-----------------------	--	--	----