

NWF CERTIFIED HABITAT CHECKLIST

FOOD

FOLIAGE FOR CATERPILLARS, MOTHS & SONGBIRDS - DESERT WILLOW

SEEDS FOR SONGBIRDS - GREEN HOPSEED BUSH

FRUIT / NECTAR FOR BUTTERFLIES, HUMMINGBIRDS AND POLLINATORS - FLOWERING SHRUBS IN 'NATIVE PLANTS USED'

WATER

BUTTERFLY PUDDLING AREA - RIP RAP SWALE EXCAVATED TO PUDDLE WITH WATER WHEN IT RAINS

COVER

COVER FROM WEATHER & PREDATORS - DESERT WILLOW, DESERT SPOON, GREEN HOPSEED BUSH, DESERT MILKWEED

PLACES TO RAISE YOUNG

DESERT MILKWEED - EGGS LAID BY MONARCH BUTTERFLIES

DESERT WILLOW - SHELTER FOR NESTING BIRDS

SUSTAINABLE PRACTICES

WATER CONSERVATION - DRIP OR SOAKER HOSE USED FOR IRRIGATION

CONTROLLING EXOTIC SPECIES - NATIVE PLANTS USED

NATIVE PLANTS USED

DESERT WILLOW, OCOTILLO, FAIRY DUSTER, BLUE GRAMA, PARRY'S PENSTEMON, DESERT SPOON, RED JUSTICIA,

DESERT MILKWEED, GREEN HOPSEED BUSH, DESERT MARIGOLD, MURPHEY'S AGAVE, BLACKFOOT DAISY

MATCHLINE WV - SEE BOTTOM
RIGHT SHEET LA3.15

STREETLIGHT (TYP.)
REFER TO ELECTRICAL
ENGINEER PLANS

33'x33' SVT PER CIVIL
ENGINEER PLANS

8'-0" PUE
ROW
BOC

5'-0" ATTACHED
SIDEWALK, REFER TO
CIVIL ENGINEER PLANS

DESERT MARIGOLD WAY.

MATCHLINE OO - SEE SHEET LA3.11

DRAINAGE STRUCTURE
- REFER TO CIVIL
ENGINEER PLANS

TRACT DDD
CLASS "A"
CONCRETE - SEE
CIVIL ENGINEER
PLANS

TRACT CCC

33'x33' SVT PER CIVIL
ENGINEER PLANS

LIMIT OF WORK
ARTIFICIAL TURF -
SEE DETAIL 8,
SHEET LA6.2

33'x33' SVT PER
CIVIL ENGINEER
PLANS

TRACT XX

TRACT WW

CLASS "A"

CONCRETE - SEE

CIVIL ENGINEER

PLANS

TRACT VV

TRACT JJJ
LIMIT OF WORK

ROW
8'-0" PUE
BOC

8'-0" PUE
BOC

60'-0" ROW

40'-0" BOC

VELVETWEED WAY

MATCHLINE PP - SEE SHEET LA3.8

MATCHLINE RR ON STA PNT
33+00 ON VELVETWEED WAY
- SEE SHEET LA3.9

BIRD BATH WITH RIP
RAP UNDERNEATH -
SEE LEGEND AND
DETAIL 4, SHEET LA6.4
BUTTERFLY GARDEN
(0.012 AC.) - SEE
DETAIL 1, SHEET LA6.5

ARBOR -
SEE DETAIL 8,
SHEET LA6.1

BENCH -
SEE DETAIL 7,
SHEET LA6.1

377
LF 41.50
PAD 40.8

376
LF 41.90
PAD 41.2

375
LF 42.30
PAD 41.6

374
LF 42.70
PAD 42.0

373
LF 43.00
PAD 42.3

372
LF 43.00
PAD 42.3

378
LF 41.10
PAD 40.4

1'-0" VNAE
LIMIT OF WORK
TRACT JJJ

FULL BASKETBALL COURT -
SEE DETAIL 1, SHEET LA6.7
BOLLARD LIGHT (TYP.)
REFER TO ELECTRICAL
ENGINEER PLANS

20'X24' RAMADA -
SEE DETAIL 1,
SHEET LA6.4

PLAY AREA - SEE
DETAIL 1, SHEET LA6.6
6'-0" COMMUNITY TRAIL -
SEE DETAIL 1, SHEET LA6.2

TURF AREA - SEE
DETAIL 8, SHEET LA6.2
CONCRETE HEADER - SEE
DETAIL 3, SHEET LA6.2


PLANT MATERIALS LEGEND

Tree	Box (in.)	Qty
Acacia aneura	24"	23
Mulga Acacia		
Chilopsis linearis	24"	9
Desert Willow		
Ebenopsis ebano	24"	19
Texas Ebony		
Fraxinus velutina 'Rio Grande'	24"	3
Fan-Tex Ash		
Lysiloma microphylla	24"	4
Desert Fern		
Cercidium hybrid 'AZT'	24"	134
AZT Thornless Palo Verde		
Phoenix dactylifera	20' Max Height	31
Date Palm		
Pistacia chinensis	24"	11
Chinese Pistache		
Prosopis hybrid	24"	60
Thornless Mesquite		
Prosopis glandulosa	24"	125
Thornless Honey Mesquite		
Quercus virginiana	24"	206
Southern Live Oak		
Ulmus parvifolia 'Bosque'	24"	50
Bosque Elm		

Extra Large Shrubs	Size	Qty	Small Shrubs	Size	Qty
Caesalpinia gillesii	5 gal.	8	Bougainvillea 'Alexandra'	5 gal.	120
Yellow Bird of Paradise			Alexandra Bougainvillea		
Caesalpinia pulcherrima	5 gal.	166	Russelia equisetiformis	5 gal.	3
Red Bird of Paradise			Coral Fountain		
Cordia parvifolia	5 gal.	233	Groundcovers	Size	Qty
Little Leaf Cordia			Baileya multiradiata	1 gal.	14
Dodonaea viscosa	5 gal.	194	Desert Marigold	1 gal.	29
Hopbush			Eremophila prostrata		
Tecoma alata 'Orange Jubilee'	15 gal.	97	Outback Sunrise Eremophila		
Orange Jubilee			Lantana montevidensis	1 gal.	130
Tecoma x 'Bells of Fire'	5 gal.	5	Purple Trailing Lantana		
Bells of Fire			Lantana sp.	1 gal.	318
Large Shrubs	Size	Qty	'New Gold' Lantana	1 gal.	177
Calliandra californica	5 gal.	222	Lantana sp.		
Red Fairy Duster			'New Red' Lantana	1 gal.	16
Justicia californica	5 gal.	114	Verbena goodingii	1 gal.	16
Red Chuparosa			Gooding Verbena		
Larrea tridentata	5 gal.	38	Cacti/ Accents	Size	Qty
Creosote			Aloe hyb. 'Blue Elf'	5 gal.	222
Leucophyllum laevigatum	5 gal.	65	Blue Elf Aloe		
Chihuahuan Sage	5 gal.	474	Asclepias subulata	5 gal.	17
Leucophyllum langmaniae			Desert Milkweed		
Lynn's Legacy Sage			Bouteloua gracilis	1 gal.	38
Lycium fremontii	5 gal.	18	Blonde Ambition		
Fremont Lycium			Hesperaloe funifera	5 gal.	18
Medium Shrubs	Size	Qty	Giant Hesperaloe	3 gal.	235
Anisacanthus thurberi	5 gal.	2	Hesperaloe parviflora 'Brakelights'		
Desert Honeysuckle			Brakelights Red Yucca	1 gal.	189
Eremophila glabra spp. carnos	5 gal.	271	Deer Grass		
Winter Blaze			Podranea ricasoliana	5 gal.	4
Eremophila hygrophana Blue Bells	5 gal.	216	Pink Trumpet Vine		
Blue Bells			Inerts		
Leucophyllum frutescens 'Compacta'	5 gal.	28	Decomposed Granite - 3/4" Screened		
Compact Texas Sage			1" Screened for slopes and Flow Channels		
Perovskia atriplicifolia	5 gal.	22	Santa Fe Gold - Pioneer Materials	793,703 S.F.	
Russian Sage			2" Depth in Planting Areas		
Ruellia peninsularis	5 gal.	71	Mid Fron Sod	37,941 S.F.	
Desert Ruellia			Artificial turf		

NOTES:
1. ALL TREES SHALL COMPLY WITH THE
LATEST AMENDED EDITION OF THE
"ARIZONA NURSERY ASSOCIATION -
RECOMMENDED TREE SPECIFICATIONS."
SEE SECTION 1903(6)(A), ZONING CODE.
2. ALL LANDSCAPE AREAS TO BE
IRRIGATED WITH AUTOMATIC
UNDERGROUND IRRIGATION SYSTEM.
3. ALL LANDSCAPE AREAS TO BE
MAINTAIN IN A WEED FREE CONDITION
BY AN HOA SELECTED BY THE OWNER.

Decomposed Granite - 3/4" Screened	37,941 S.F.
1" Screened for slopes and Flow Channels	
Santa Fe Gold - Pioneer Materials	2,326 S.F.
2" Depth in Planting Areas	
Mid Fron Sod	4,105 S.F.
Artificial turf	
Mounded 8" at Roundabouts	1,705 L.F.
WoodFiber	
Concrete Header - 6" Wide	
Standard Color and Finish	196 L.F.
Stabilized Decomposed Granite	
1/4" Minus - Santa Fe Gold	3,872 S.F.
4"-8" Santa Fe Gold Rip-Rap	
From Pioneer Materials	

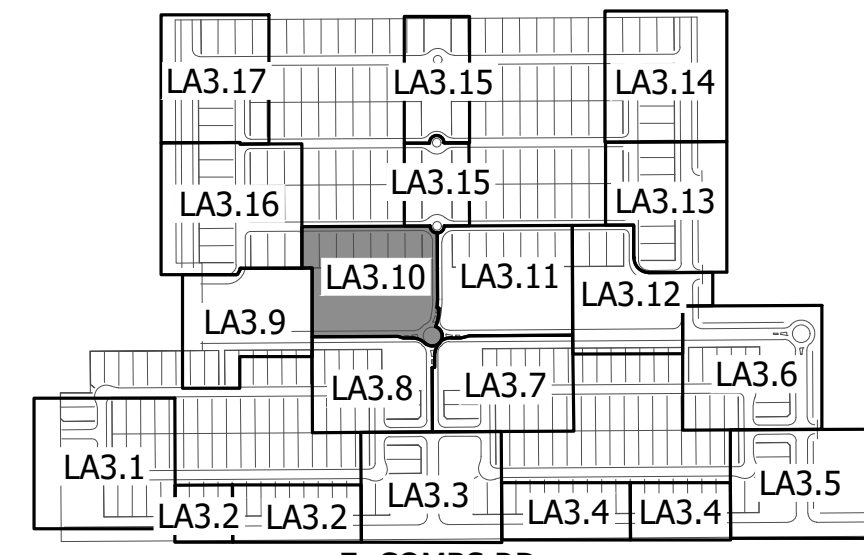

KEY MAP

NOT TO SCALE

Combs Ranch Unit 2

Landscape Improvement Plans

N.E.C Schnepf Rd & E Combs Rd


Pinal County, Arizona 85140

SHEET TITLE: PLANTING PLAN

taylor morrison
Homes Inspired by You

AB LA

310 E. RIO SALADO PARKWAY
TEMPE, ARIZONA 85281
OFFICE: 480-530-0077
WEB: ABLASTUDIO.COM

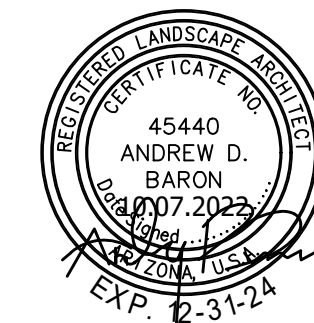

© Copyright 2022 ABLA, LLC.

DATE: 10.07.2022	ISSUED FOR: CITY SUBMIT
DRAWN BY: VL	CHECKED BY: TD
PERMIT NUMBER:	ABLA PROJECT NUMBER:
10-432-21	10-432-21

LA3.10

PG: 17 OF 59

I:\SERVER\ABLA\Projects\Taylor Morrison\Combs Ranch\Construction Documents\06-Details_CR_Ph2.dwg

NATIONAL WILDLIFE CERTIFIED HABITAT CHECKLIST

FOOD

- Choose 3 plants that offer 3 different sources of food:

Seeds, Berries, Nectar, Foliage/Twigs, Fruits, Sap, Pollen, Suet, Bird Feeder, Squirrel Feeder, Hummingbird Feeder, Butterfly Feeder, Nuts

WATER*

- Provide one source of water:

Birdbath, Butterfly Puddling Area, Rain Garden, Shallow dish

*Note: The desert naturally doesn't provide a lot of water. Design an area for water to puddle when it rains.

COVER

- Provide two places for shelter from the weather and predators:

Groundcover, Evergreens, Dense Shrubs/Thicket, Rock Pile/Wall, Brush/Log Pile, Burrow, Roosting Box

PLACES TO RAISE YOUNG

- Provide two locations where wildlife can mate, bear and raise their young:

Mature Trees, Dense Shrubs/Thicket, Host Plants for Caterpillars

SUSTAINABLE PRACTICES

- Chose one practice out of the two categories below:

Soil and Water Conservation:



Limit Water Use, Rain Garden, Plant Buffer Around Bodies of Water, Xeriscape (water-wise landscaping), Drip or Soaker Hose for Irrigation, Use Mulch or Ground Cover to Retain Soil Moisture and Limit Erosion, Collect Rain Water, Reduce or Eliminate Lawn

Controlling Exotic Species:

Practice Integrated Pest Management, Remove Invasive Exotic Species, Keep Cats Indoors, Use Native Plants

Organic Practices:

Eliminate Chemical Pesticides, Eliminate Chemical Fertilizers, Create Compost Pile

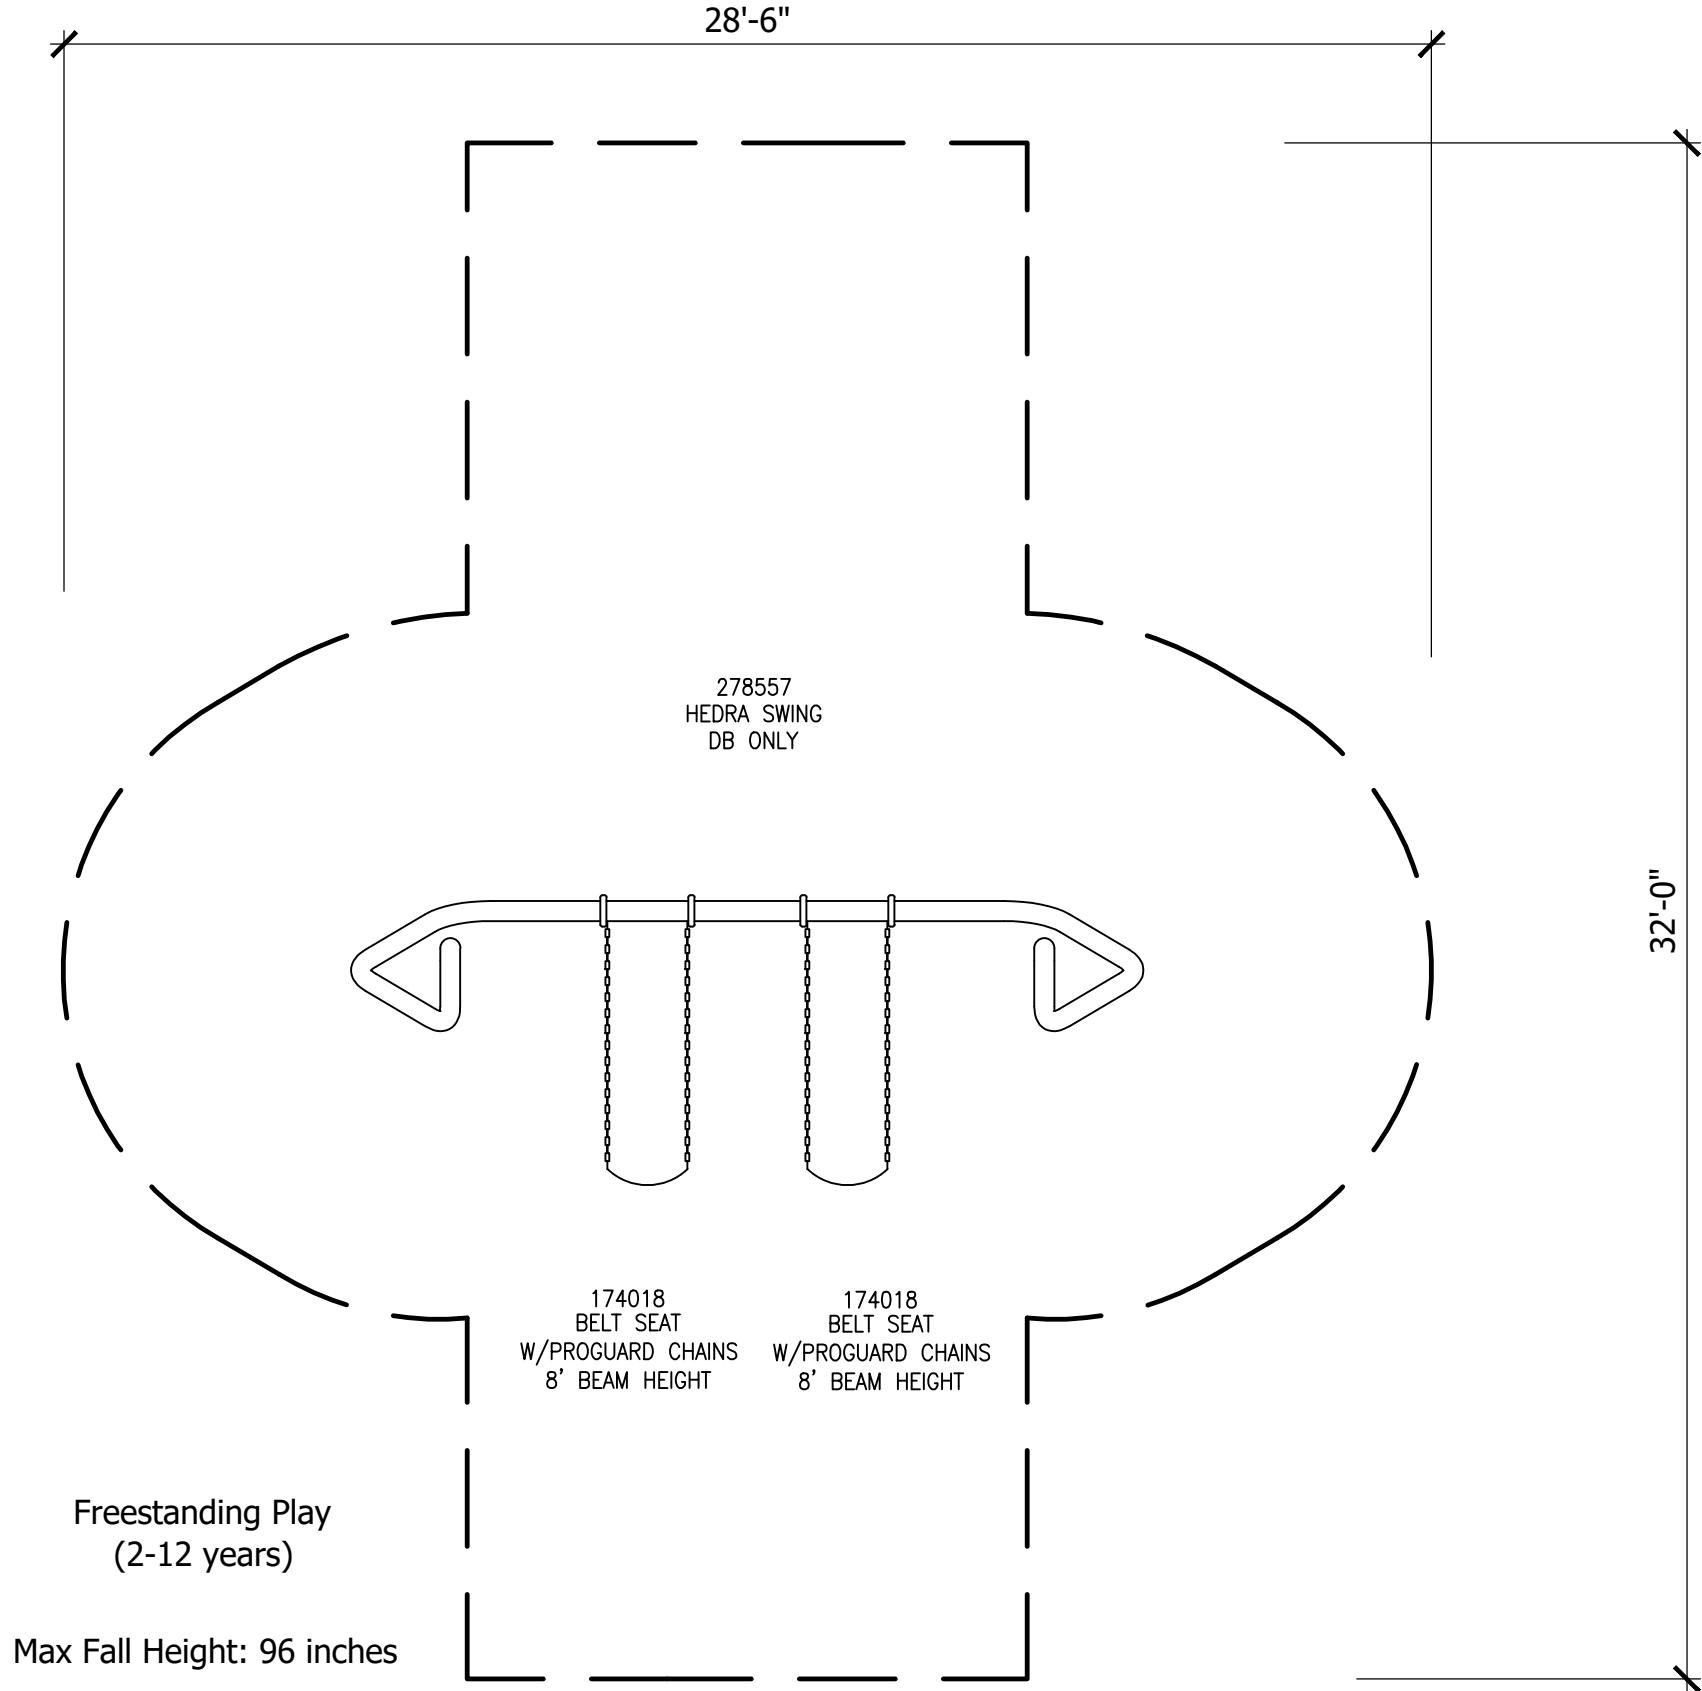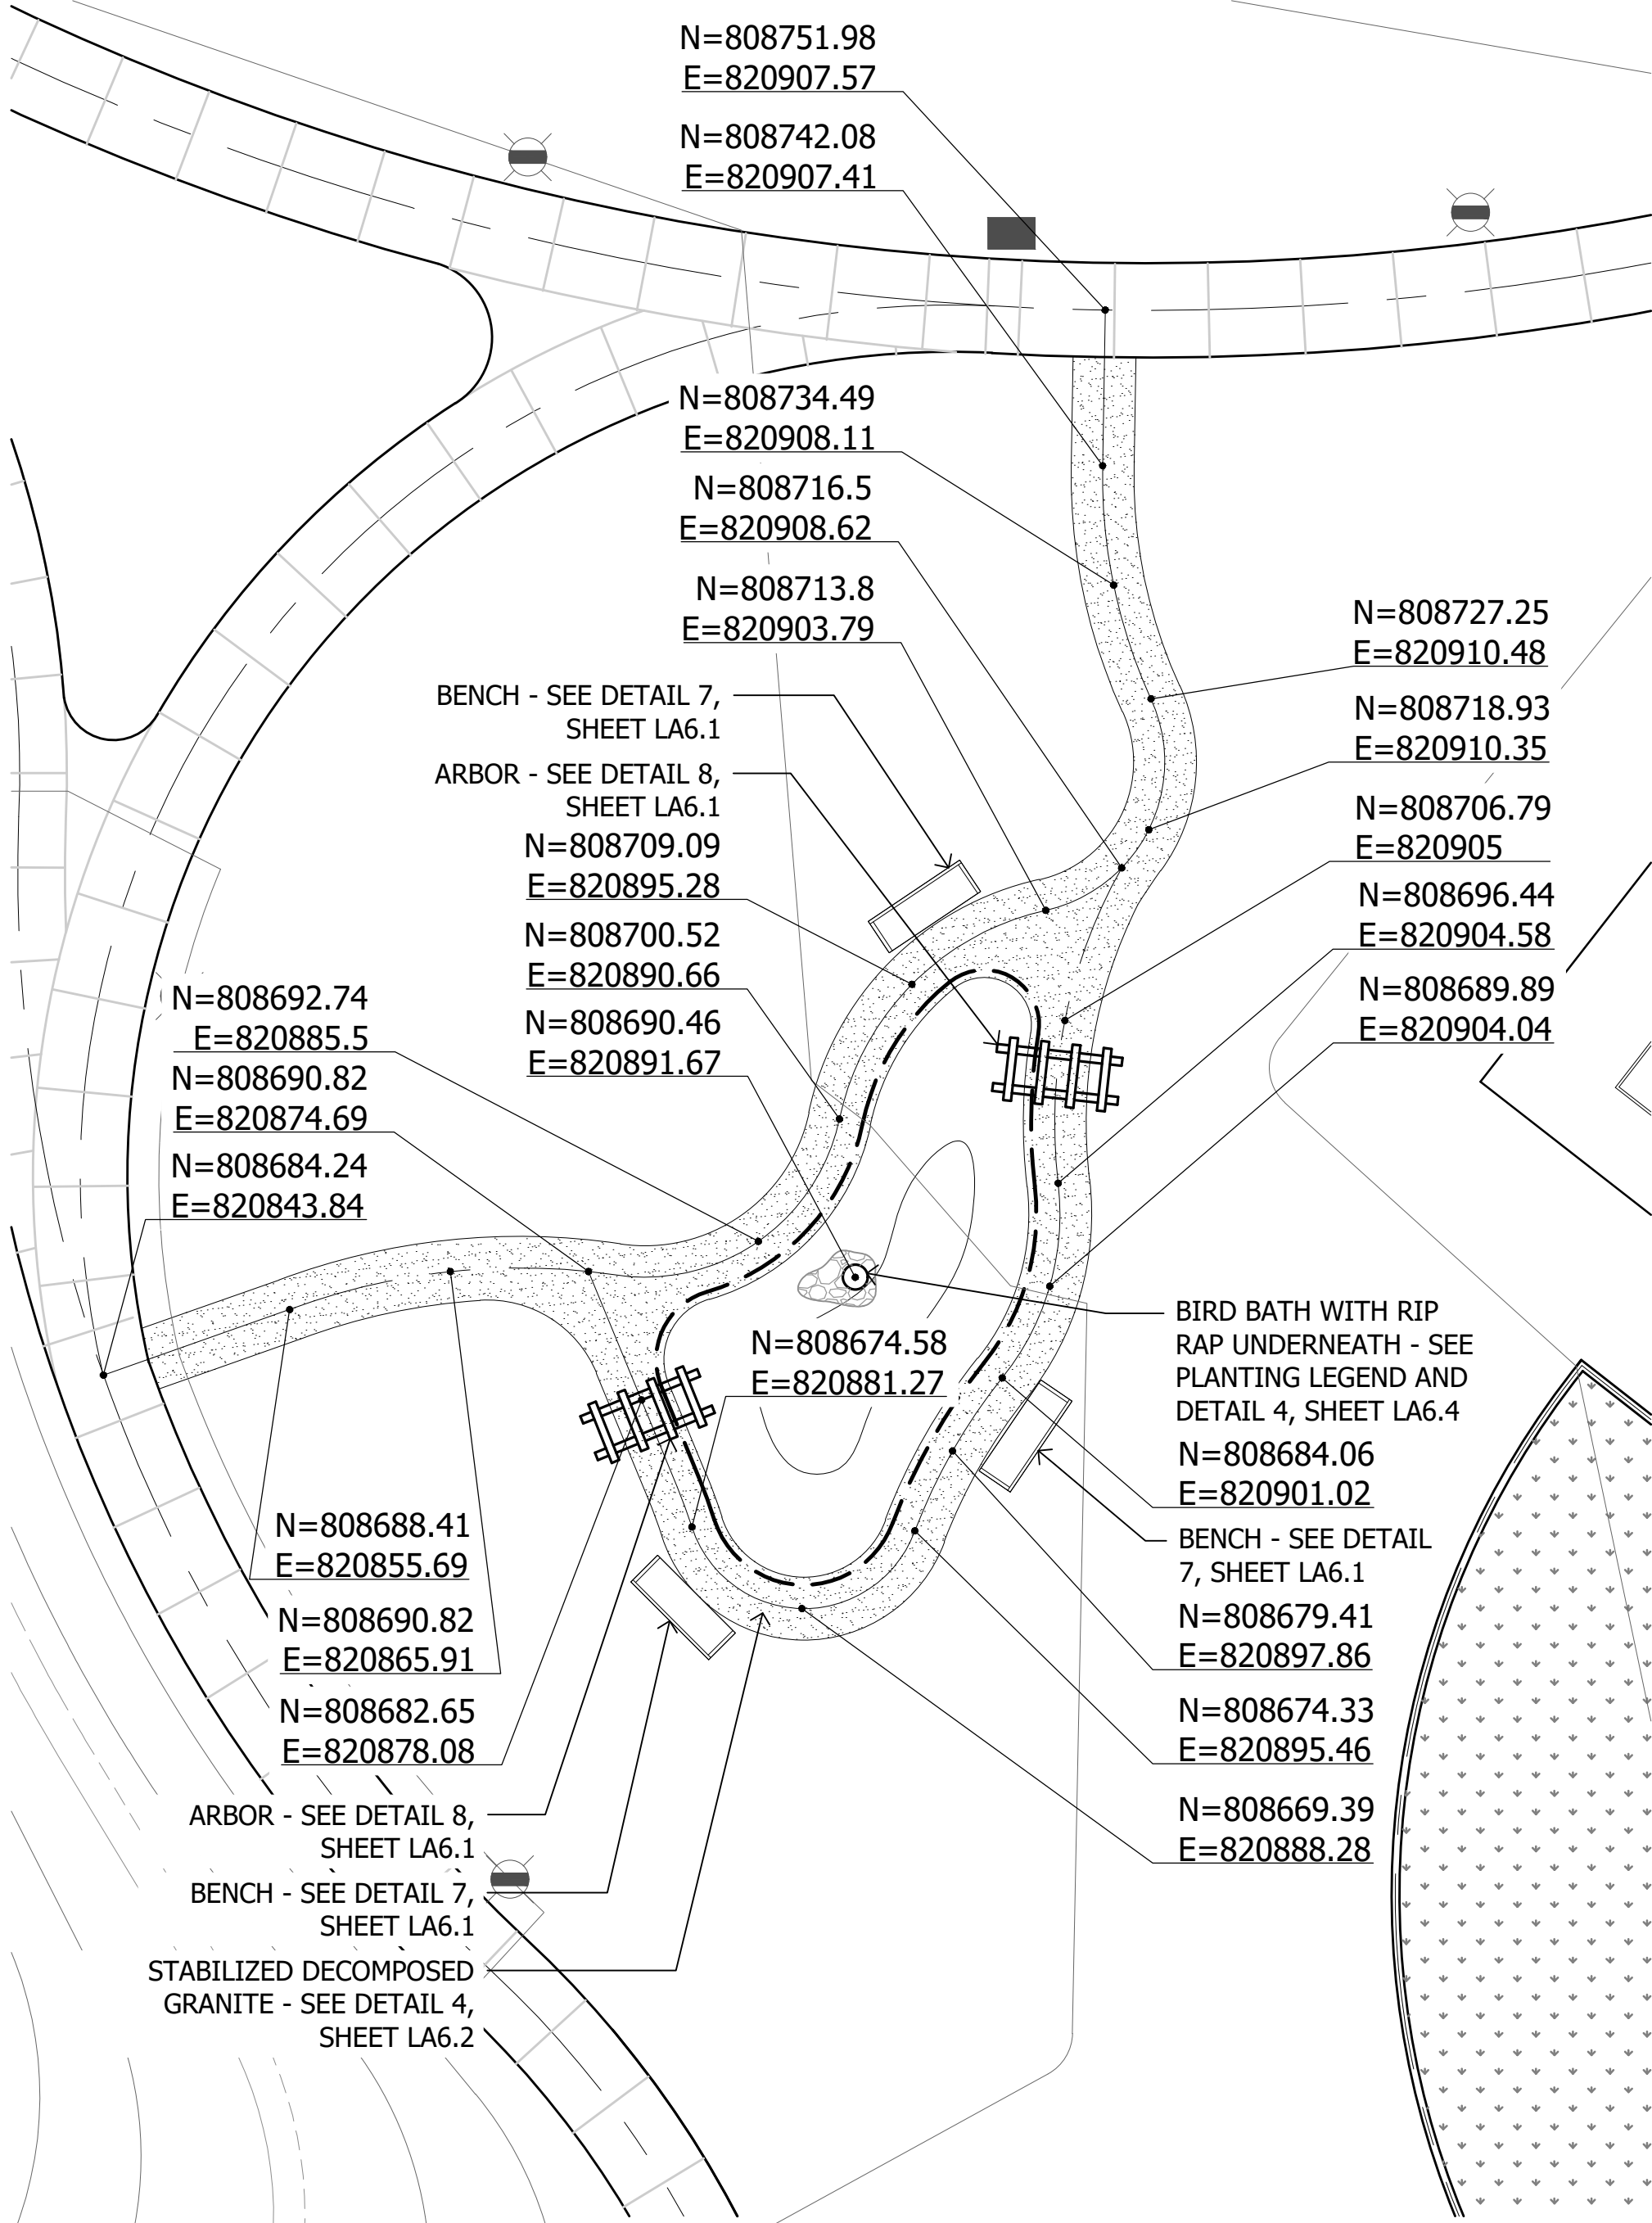


HEDRA SWING
MANUF: LANDSCAPE STRUCTURES
COLOR: PALETTE BK
CONTACT: KEVIN SOLOMON WITH EXERPLAY
PHONE: (480-323-0337)

1 Butterfly Garden

SCALE: 1"=10'-0"

2 Swing

SCALE: NTS

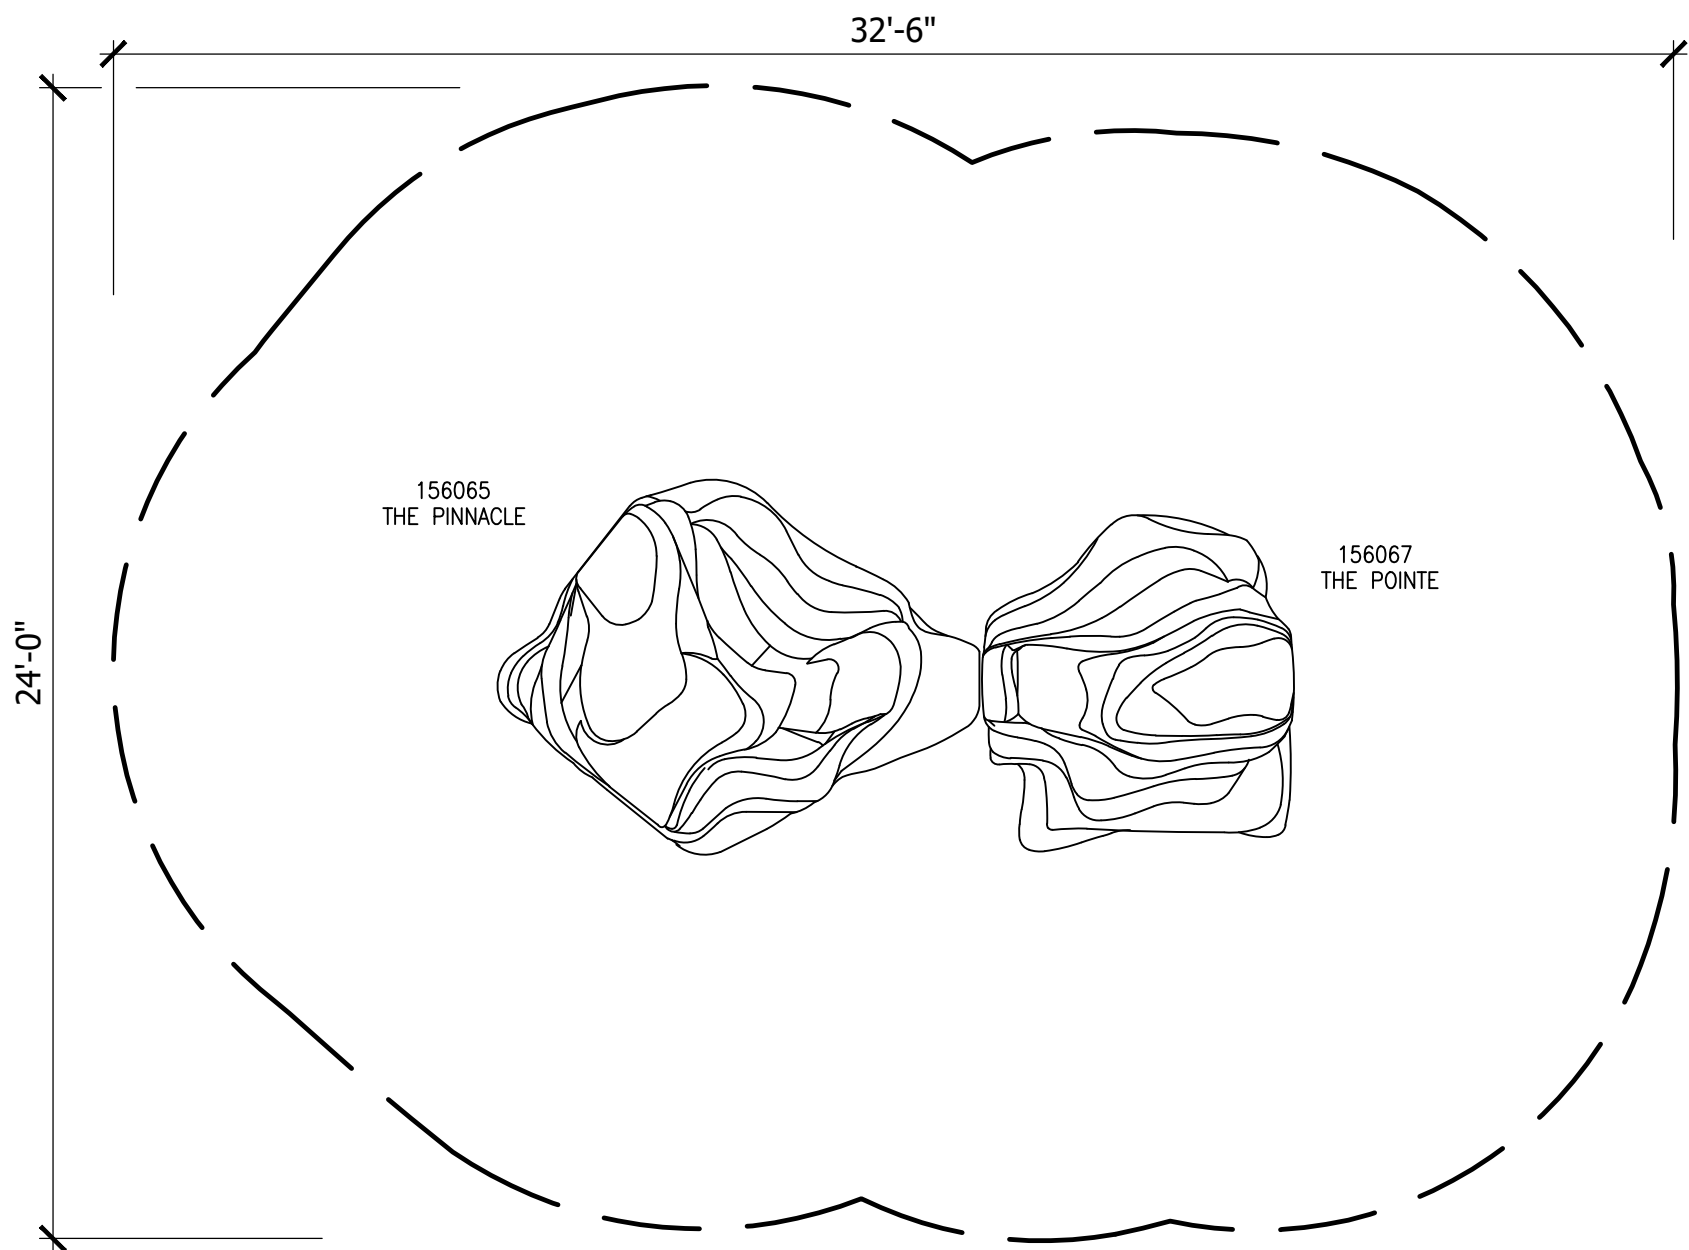

Freestanding Play
(5-12 years)
Max Fall Height: 74 inches
TOTAL SQUARE FOOTAGE
641 SQ.FT.

THE PINNACLE & THE POINTE
MANUF: LANDSCAPE STRUCTURES
CONTACT: KEVIN SOLOMON WITH EXERPLAY
PHONE: (480-323-0337)

3 Rock Climbers Structure

SCALE: NTS

1	2	3	4	5	6
---	---	---	---	---	---

Combs Ranch Unit 2
Landscape Improvement Plans
N.E.C Schnepf Rd & E Combs Rd
Pinal County, Arizona 85140
SHEET TITLE: CONSTRUCTION DETAILS




ABLA
310 E. RIO SALADO PARKWAY
TEMPE, ARIZONA 85281
OFFICE: 480-530-0077
WEB: ABLASTUDIO.COM




© Copyright 2022 ABLA, LLC.


DATE: 10.07.2022	ISSUED FOR: CITY SUBMIT	DRAWN BY: VL	CHECKED BY: TD	PERMIT NUMBER:	ABLA PROJECT NUMBER: 10-432-21
------------------	-------------------------	--------------	----------------	----------------	--------------------------------

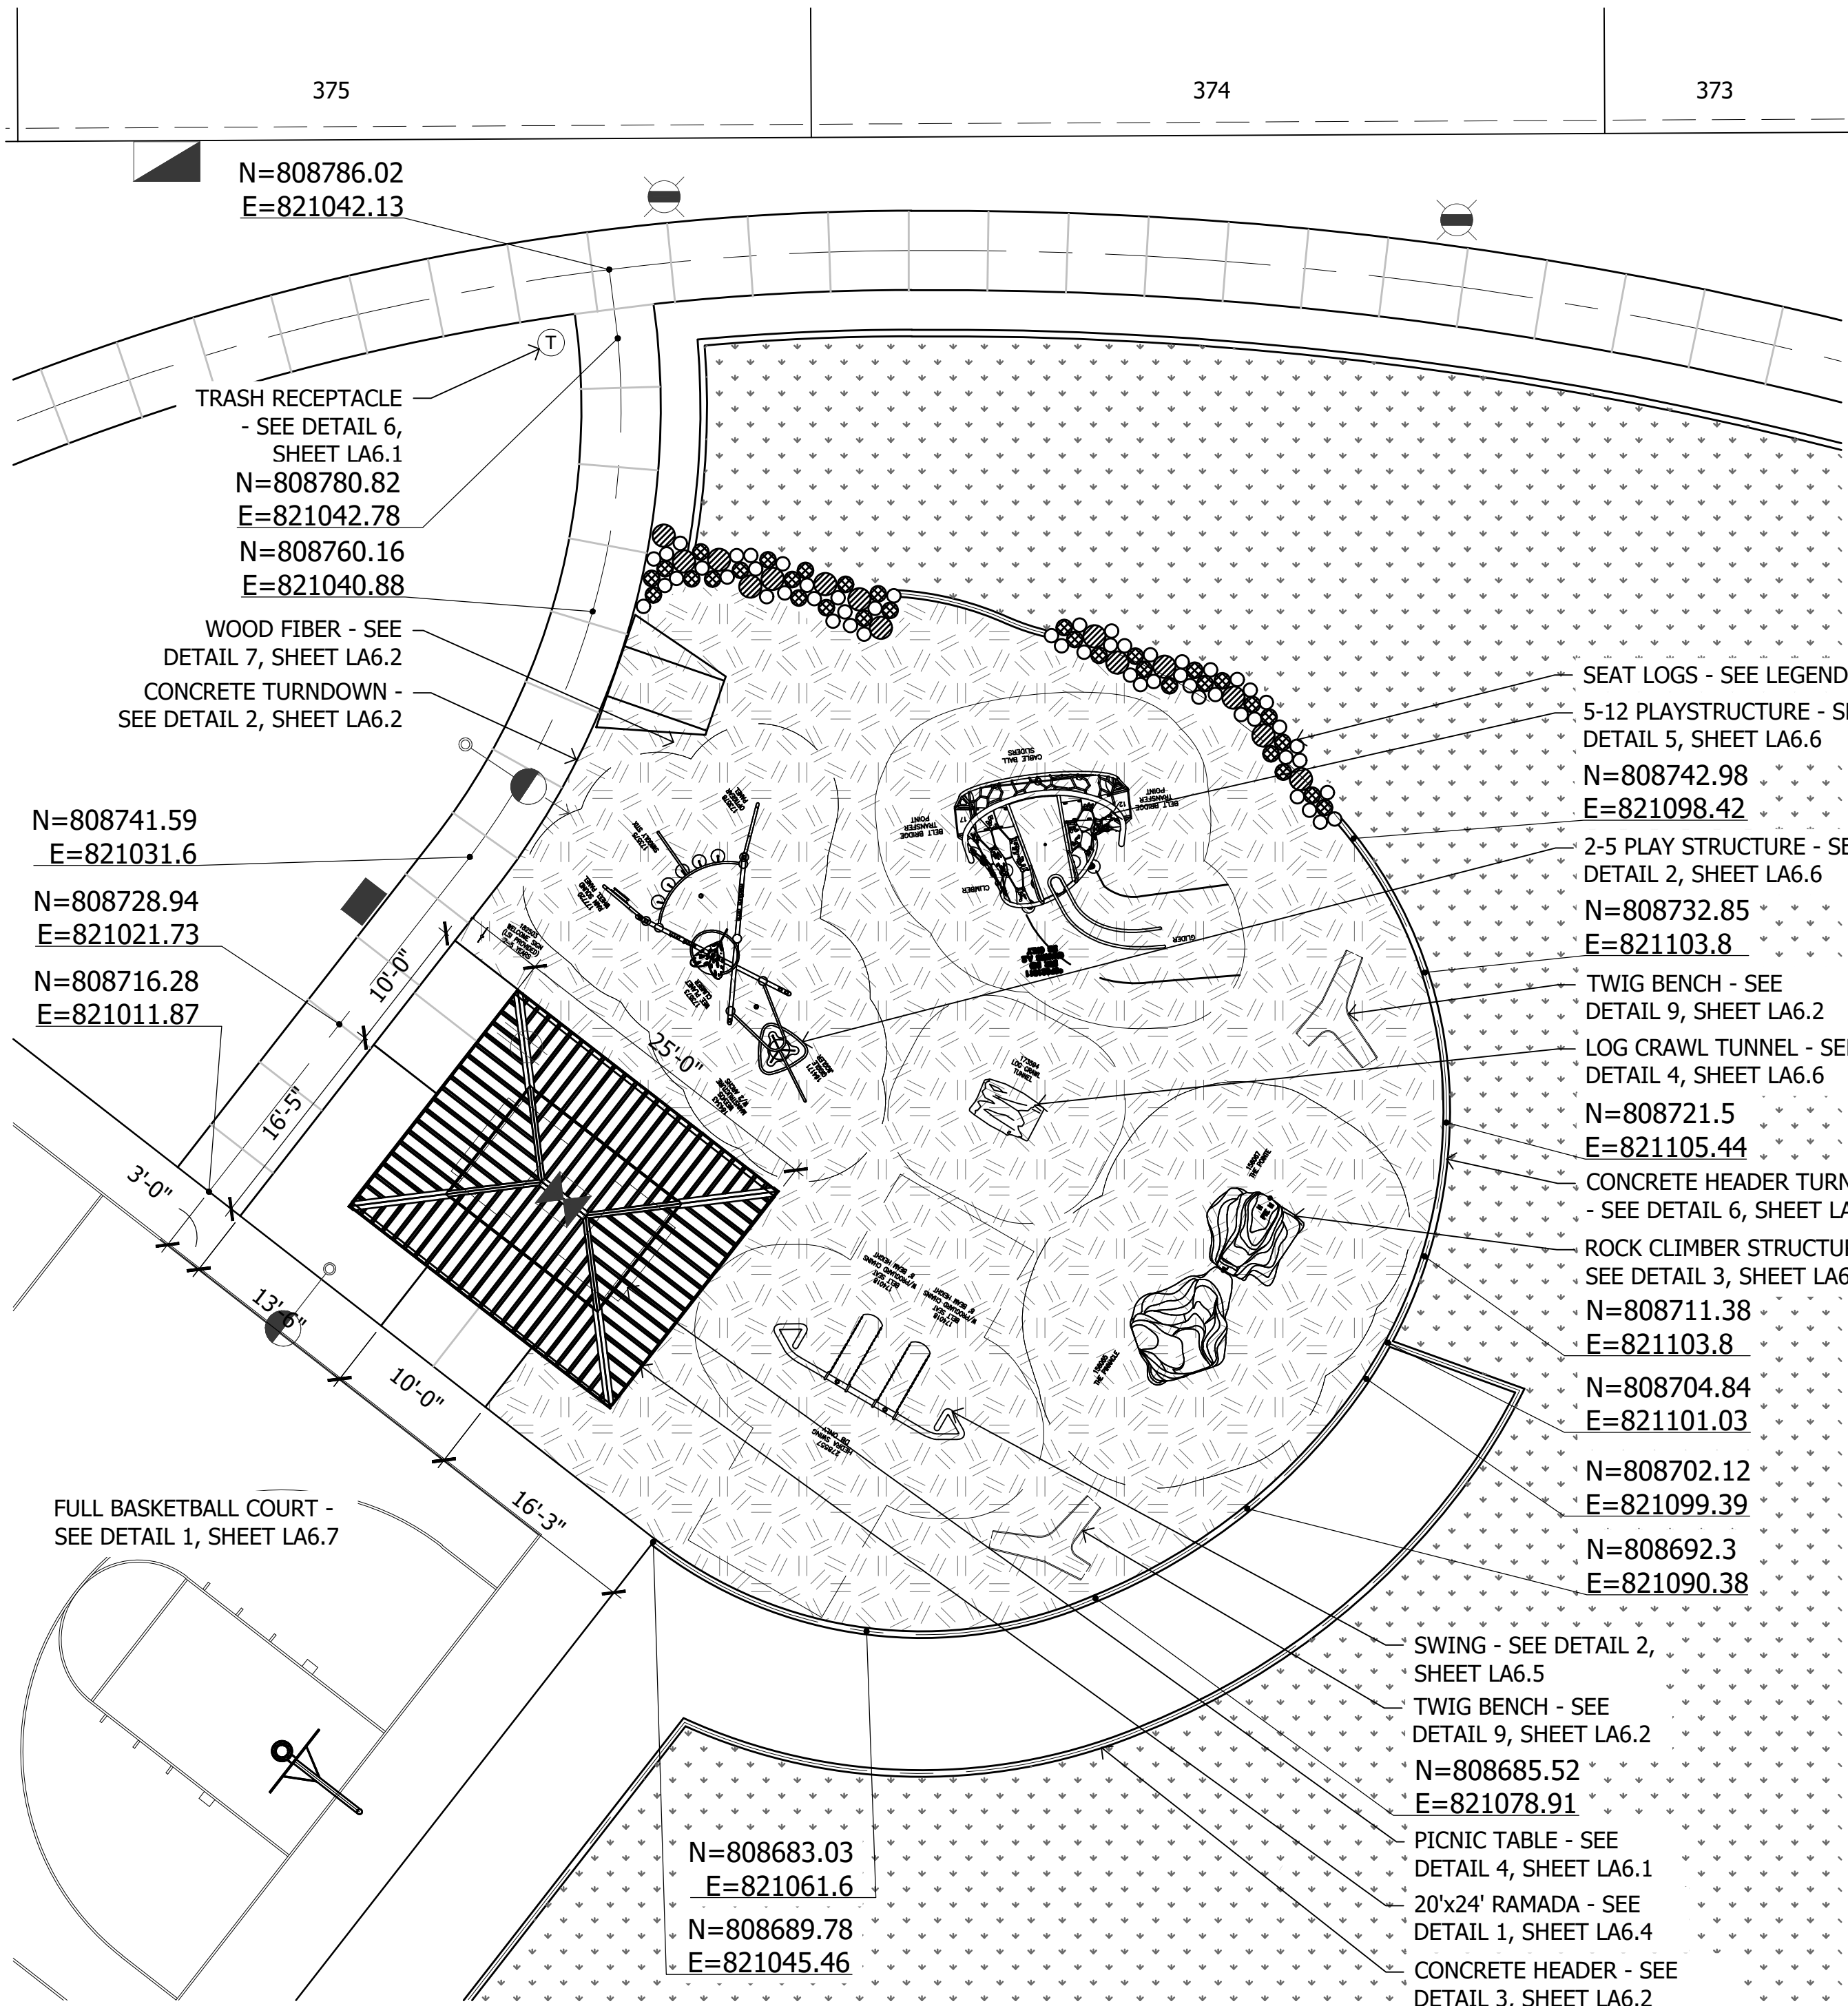

1 Play Area
SCALE: 1"=10'-0"

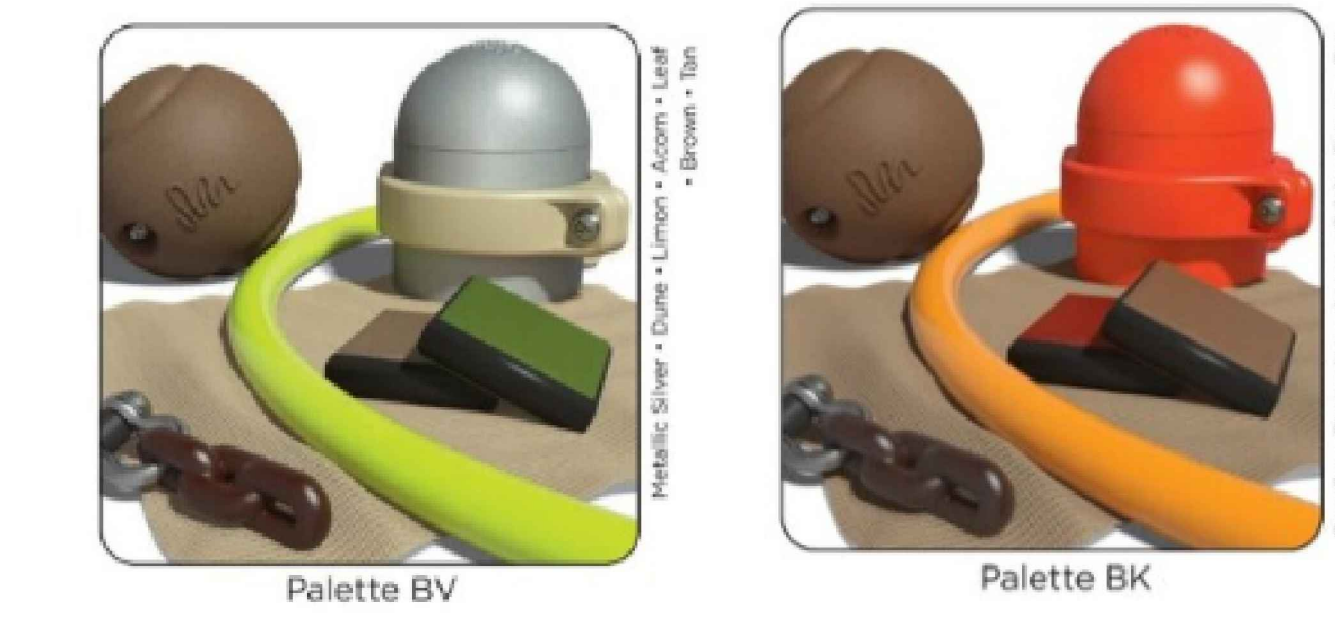


3 Color Palette
SCALE: NTS

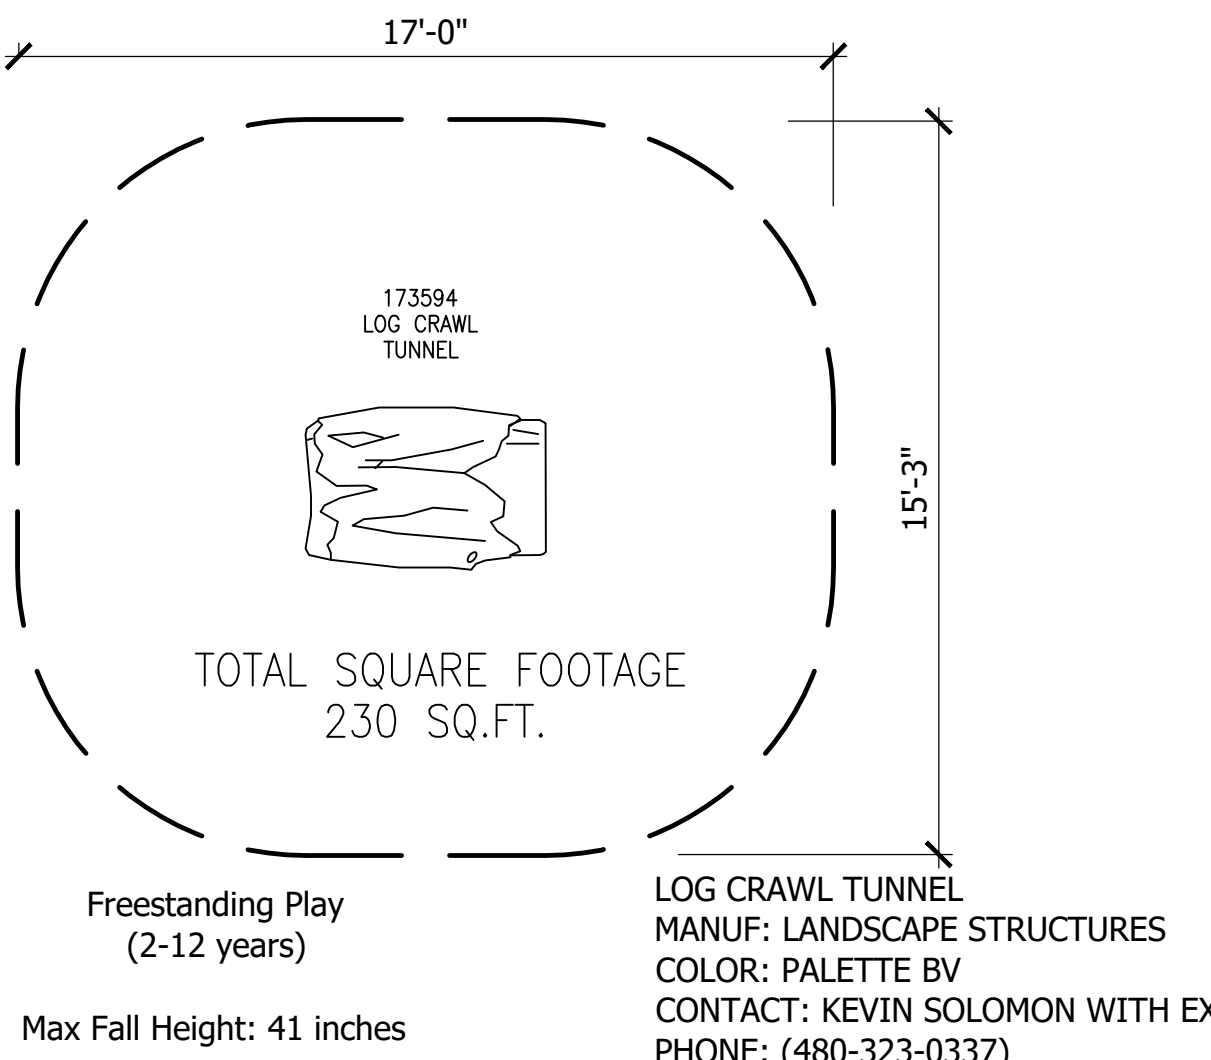


4 Color Palette
SCALE: NTS


Seat Log Legend	Size	Quantity
○ Seat Logs See Detail 6, This Sheet	12"	54
⊗ Seat Logs See Detail 6, This Sheet	14"	32
⊙ Seat Logs See Detail 6, This Sheet	20"	14

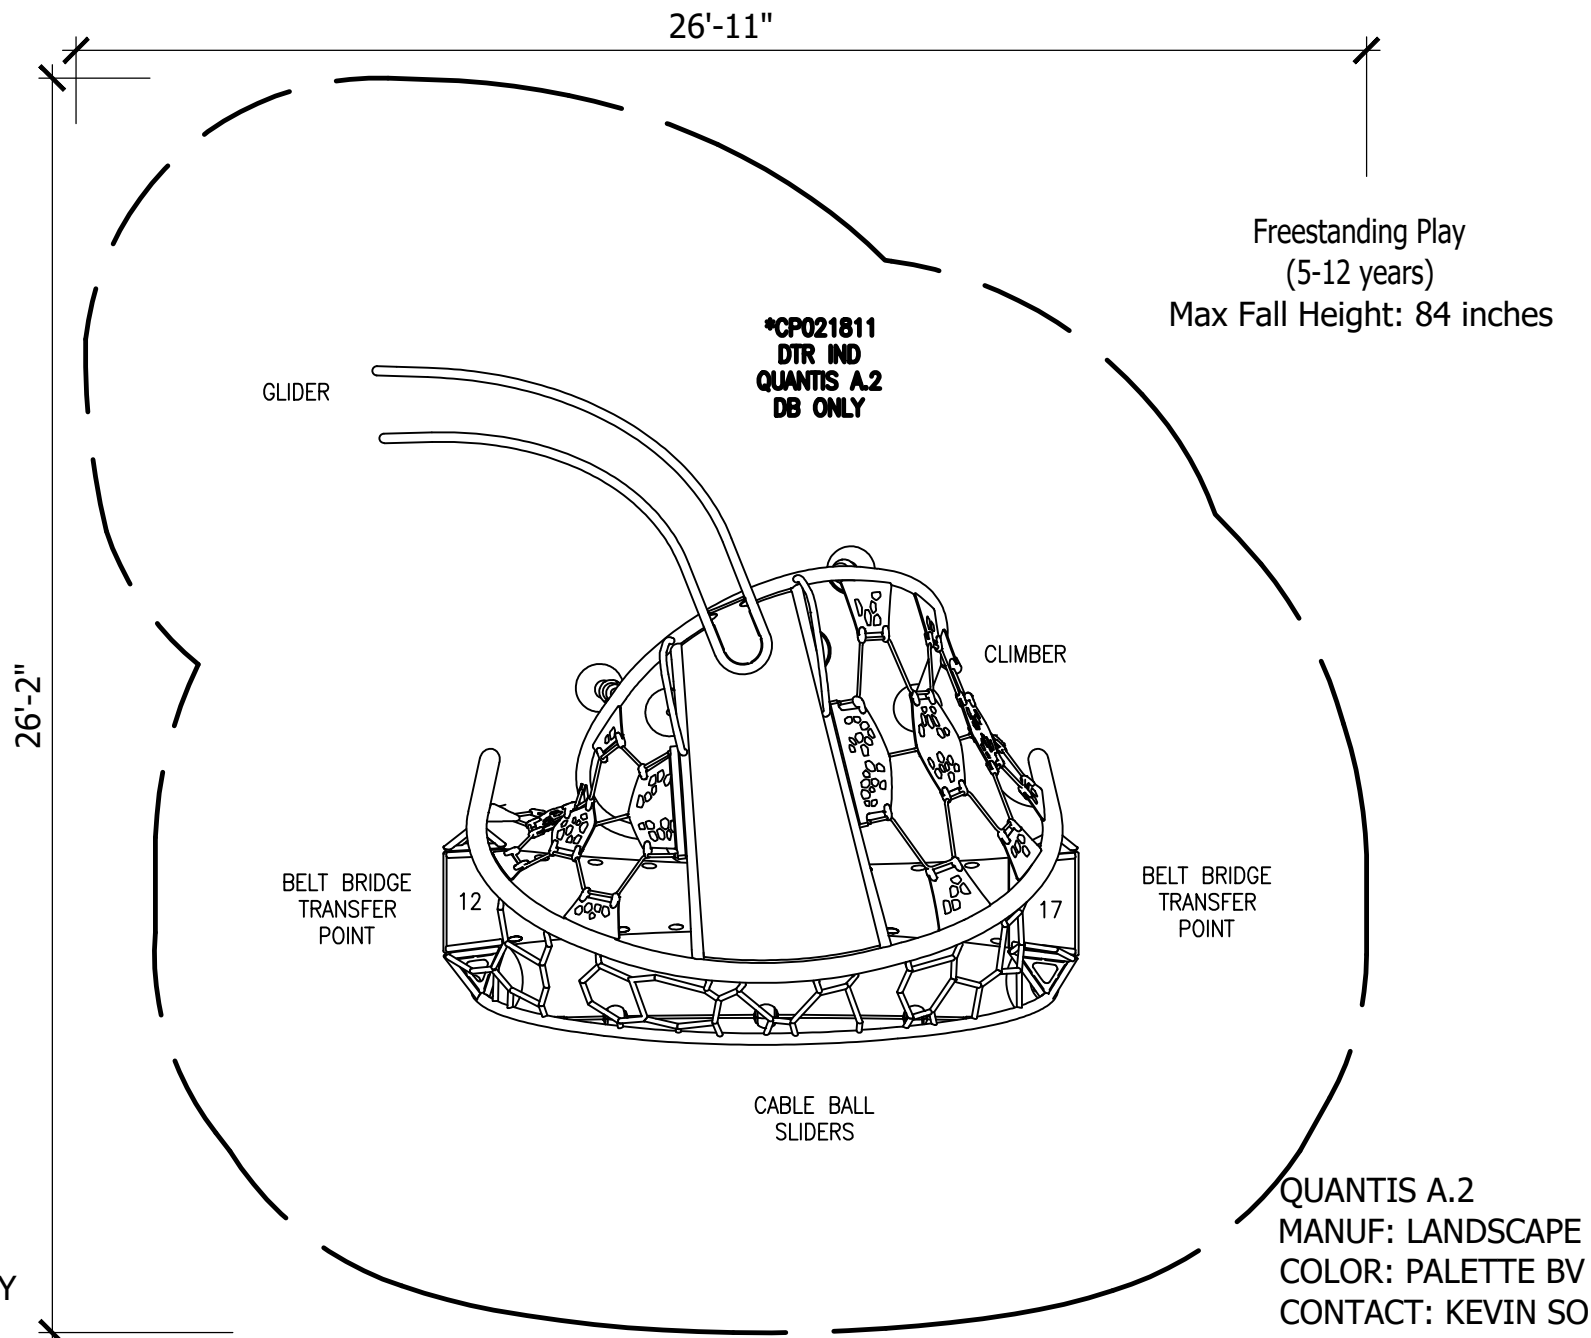

5 5-12 Play Structure
SCALE: NTS

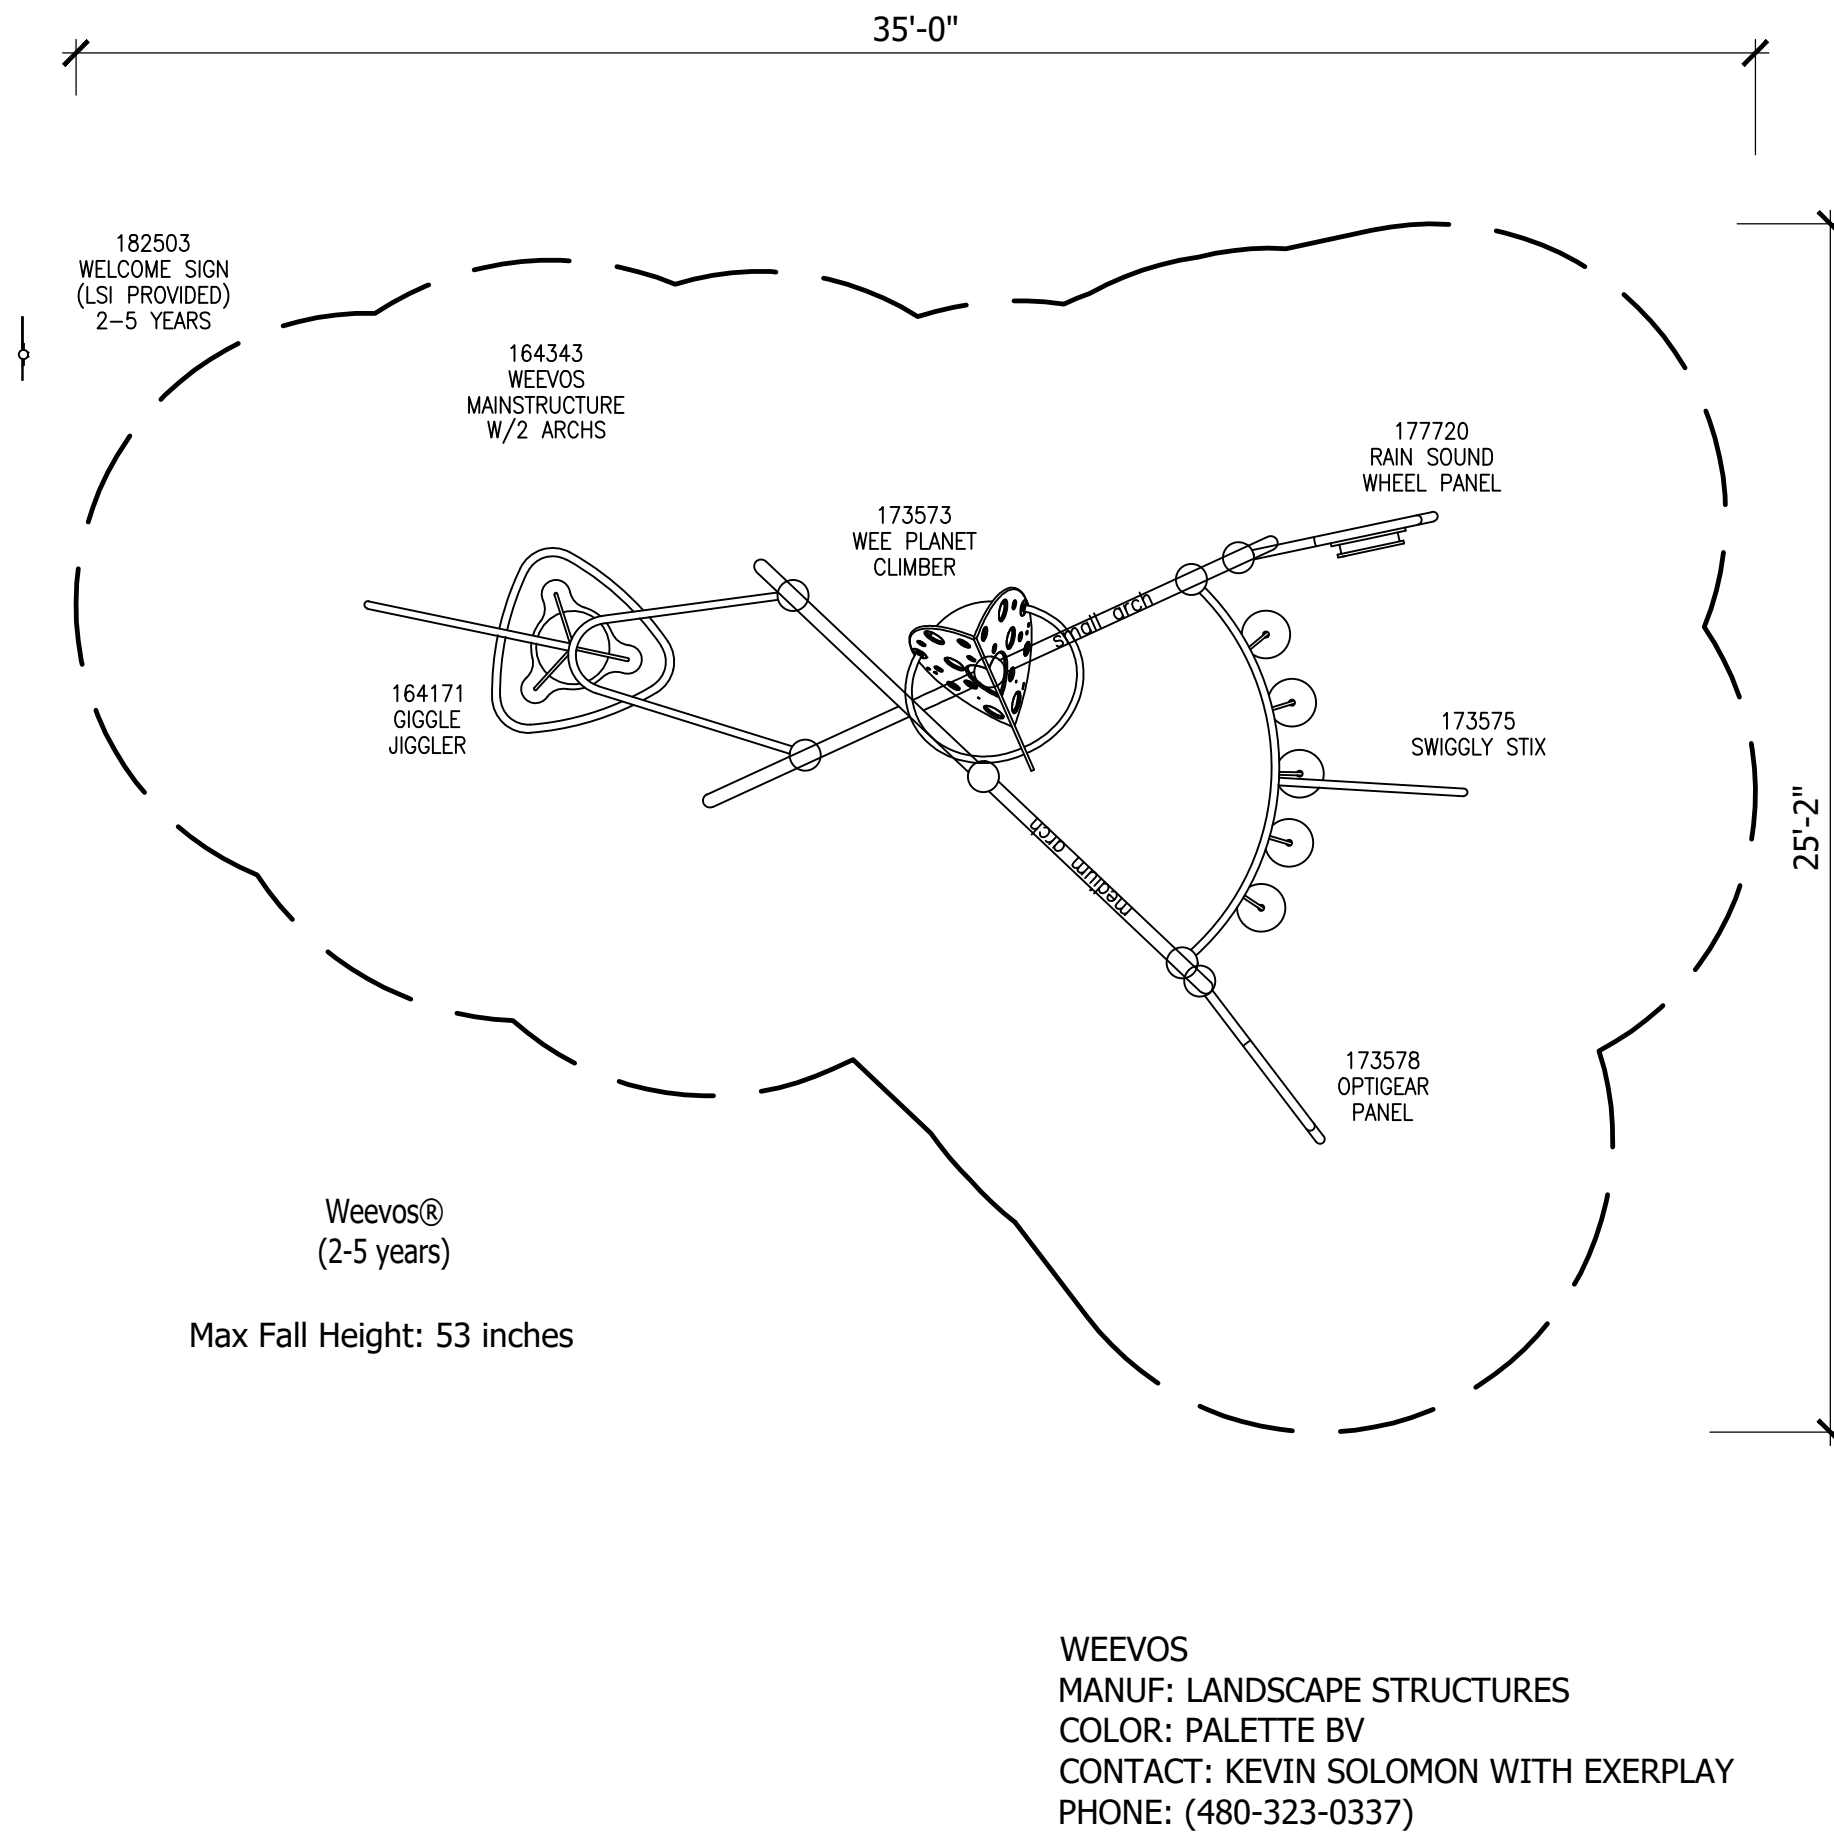

2 2-5 Play Structure
SCALE: NTS

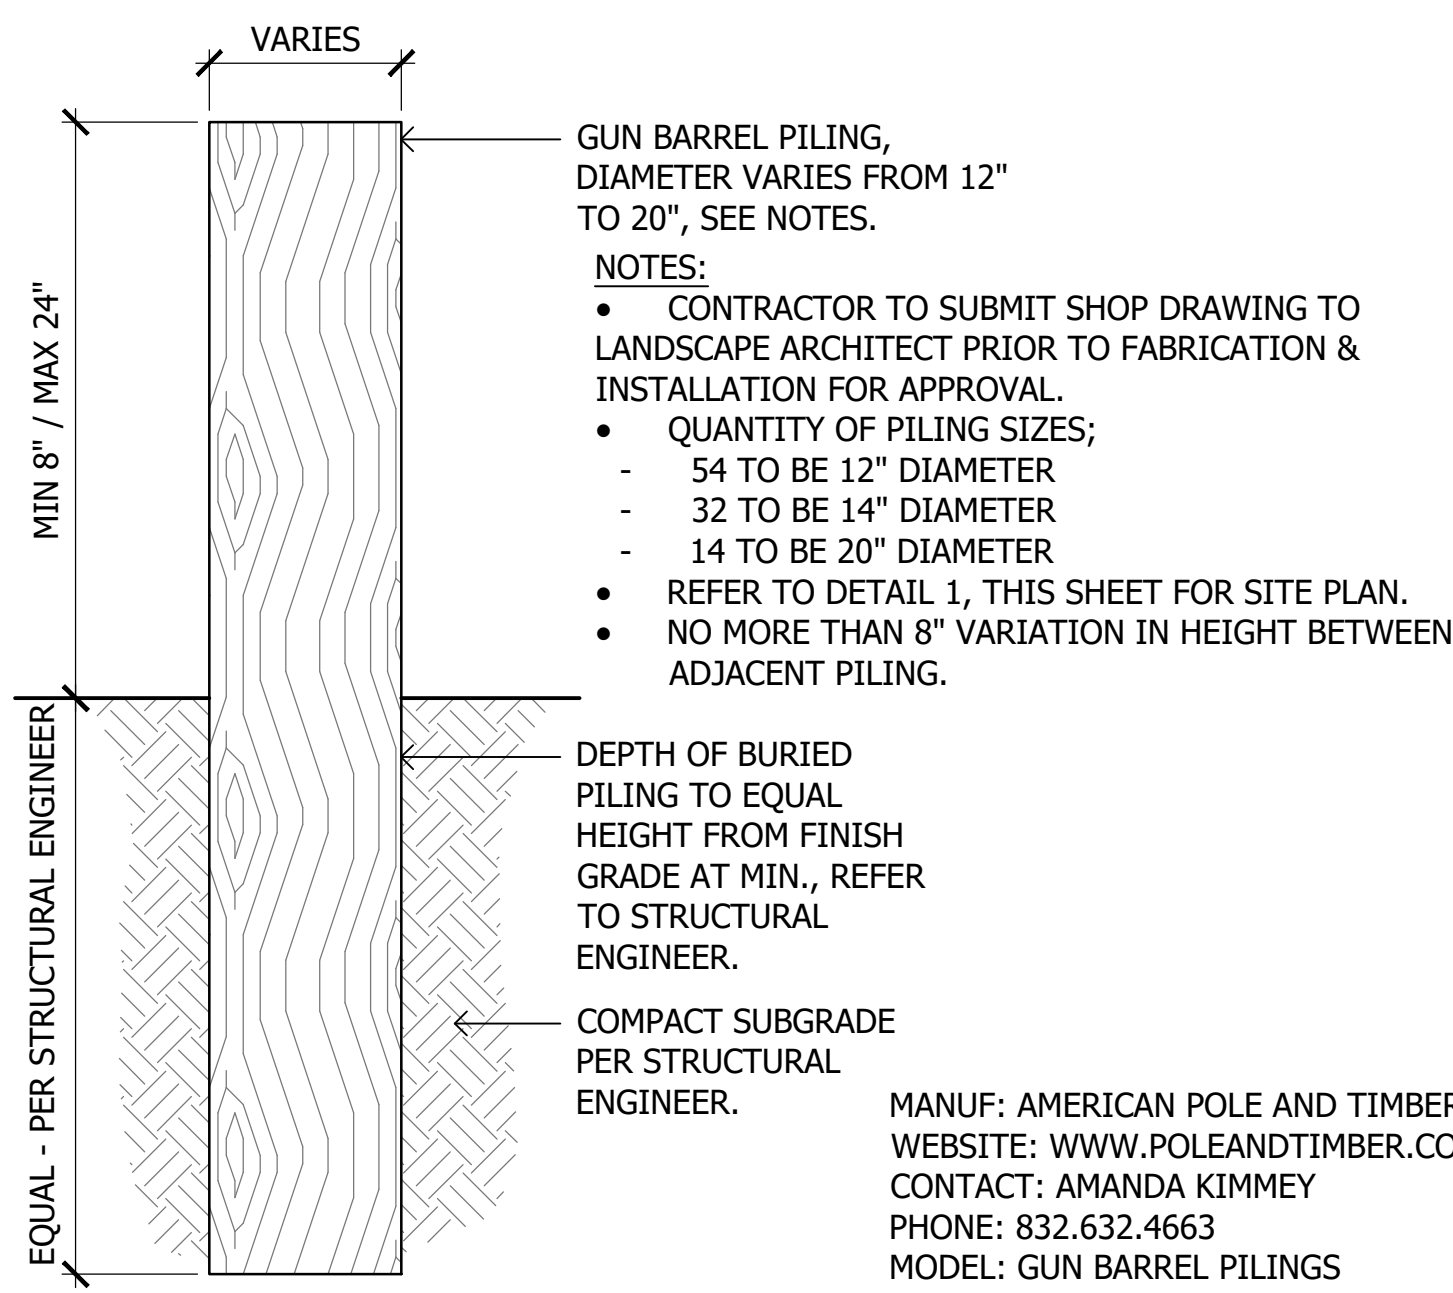

6 Seat Logs
SCALE: 1"=1'-0"