



POLYGON NW COMPANY
 [T] (360) 695-7700 [F] 360-693-4442
 WWW.POLYGONHOMES.COM

DATE: 12/26/2019

| REVISIONS | | |
|-----------|------|-------------|
| NO. | DATE | DESCRIPTION |
| | | |

LEGEND

- FIRE RATED EAVES
- ARTICULATED SIDE ENHANCEMENT
- INSET FIREPLACE - NO BUMP OUT
- VISION CLEARANCE TRIANGLE


| SMALL LOT COUNT - 76 | | | | STANDARD LOT COUNT - 90 | | | |
|----------------------|----------------|------------|-------|-------------------------|----------------|------------|-------|
| PRODUCT TYPE | ELEVATION TYPE | # OF UNITS | TOTAL | PRODUCT TYPE | ELEVATION TYPE | # OF UNITS | TOTAL |
| 4 | A | 5 | 12 | 3 | A | 7 | 21 |
| | B | 5 | | | B | 11 | |
| | D | 2 | | | D | 3 | |
| 2610 | A | 13 | 33 | 3 DLSG | A | 4 | 15 |
| | B | 14 | | | B | 8 | |
| | D | 6 | | | D | 3 | |
| 2613 | A | 11 | 31 | 5 | A | 11 | 37 |
| | B | 16 | | | B | 18 | |
| | D | 4 | | | D | 8 | |
| 2040 | A | 2 | 10 | 5 DLSG | A | 7 | 17 |
| | B | 6 | | | B | 8 | |
| | D | 2 | | | D | 2 | |

| COTTAGE LOT COUNT - 23 | | | |
|------------------------|----------------|------------|-------|
| PRODUCT TYPE | ELEVATION TYPE | # OF UNITS | TOTAL |
| 2040 | A | 2 | 10 |
| | B | 6 | |
| | D | 2 | |
| 2050 | A | 2 | 13 |
| | B | 9 | |
| | D | 2 | |

| LARGE LOT COUNT - 7 | | | |
|---------------------|----------------|------------|-------|
| PRODUCT TYPE | ELEVATION TYPE | # OF UNITS | TOTAL |
| 17 | A | 3 | 3 |
| | B | 0 | |
| | D | 0 | |
| 17 DLSG | A | 0 | 1 |
| | B | 1 | |
| | D | 0 | |
| 19 | A | 2 | 2 |
| | B | 0 | |
| | D | 0 | |
| 19 DLSG | A | 0 | 1 |
| | B | 1 | |
| | D | 0 | |

| MEDIUM LOT COUNT - 15 | | | |
|-----------------------|----------------|------------|-------|
| PRODUCT TYPE | ELEVATION TYPE | # OF UNITS | TOTAL |
| 3410 | A | 2 | 5 |
| | B | 2 | |
| | D | 1 | |
| 3410 DLSG | A | 2 | 5 |
| | B | 2 | |
| | D | 1 | |
| 3413 | A | 1 | 5 |
| | B | 3 | |
| | D | 1 | |
| 3413 DLSG | A | 0 | 1 |
| | B | 1 | |
| | D | 0 | |

PHASE 1 LOT COUNT - 97
 PHASE 2 LOT COUNT - 61
 PHASE 3 LOT COUNT - 44
 PHASE 6 LOT COUNT - 9
 TOTAL LOT COUNT - 211

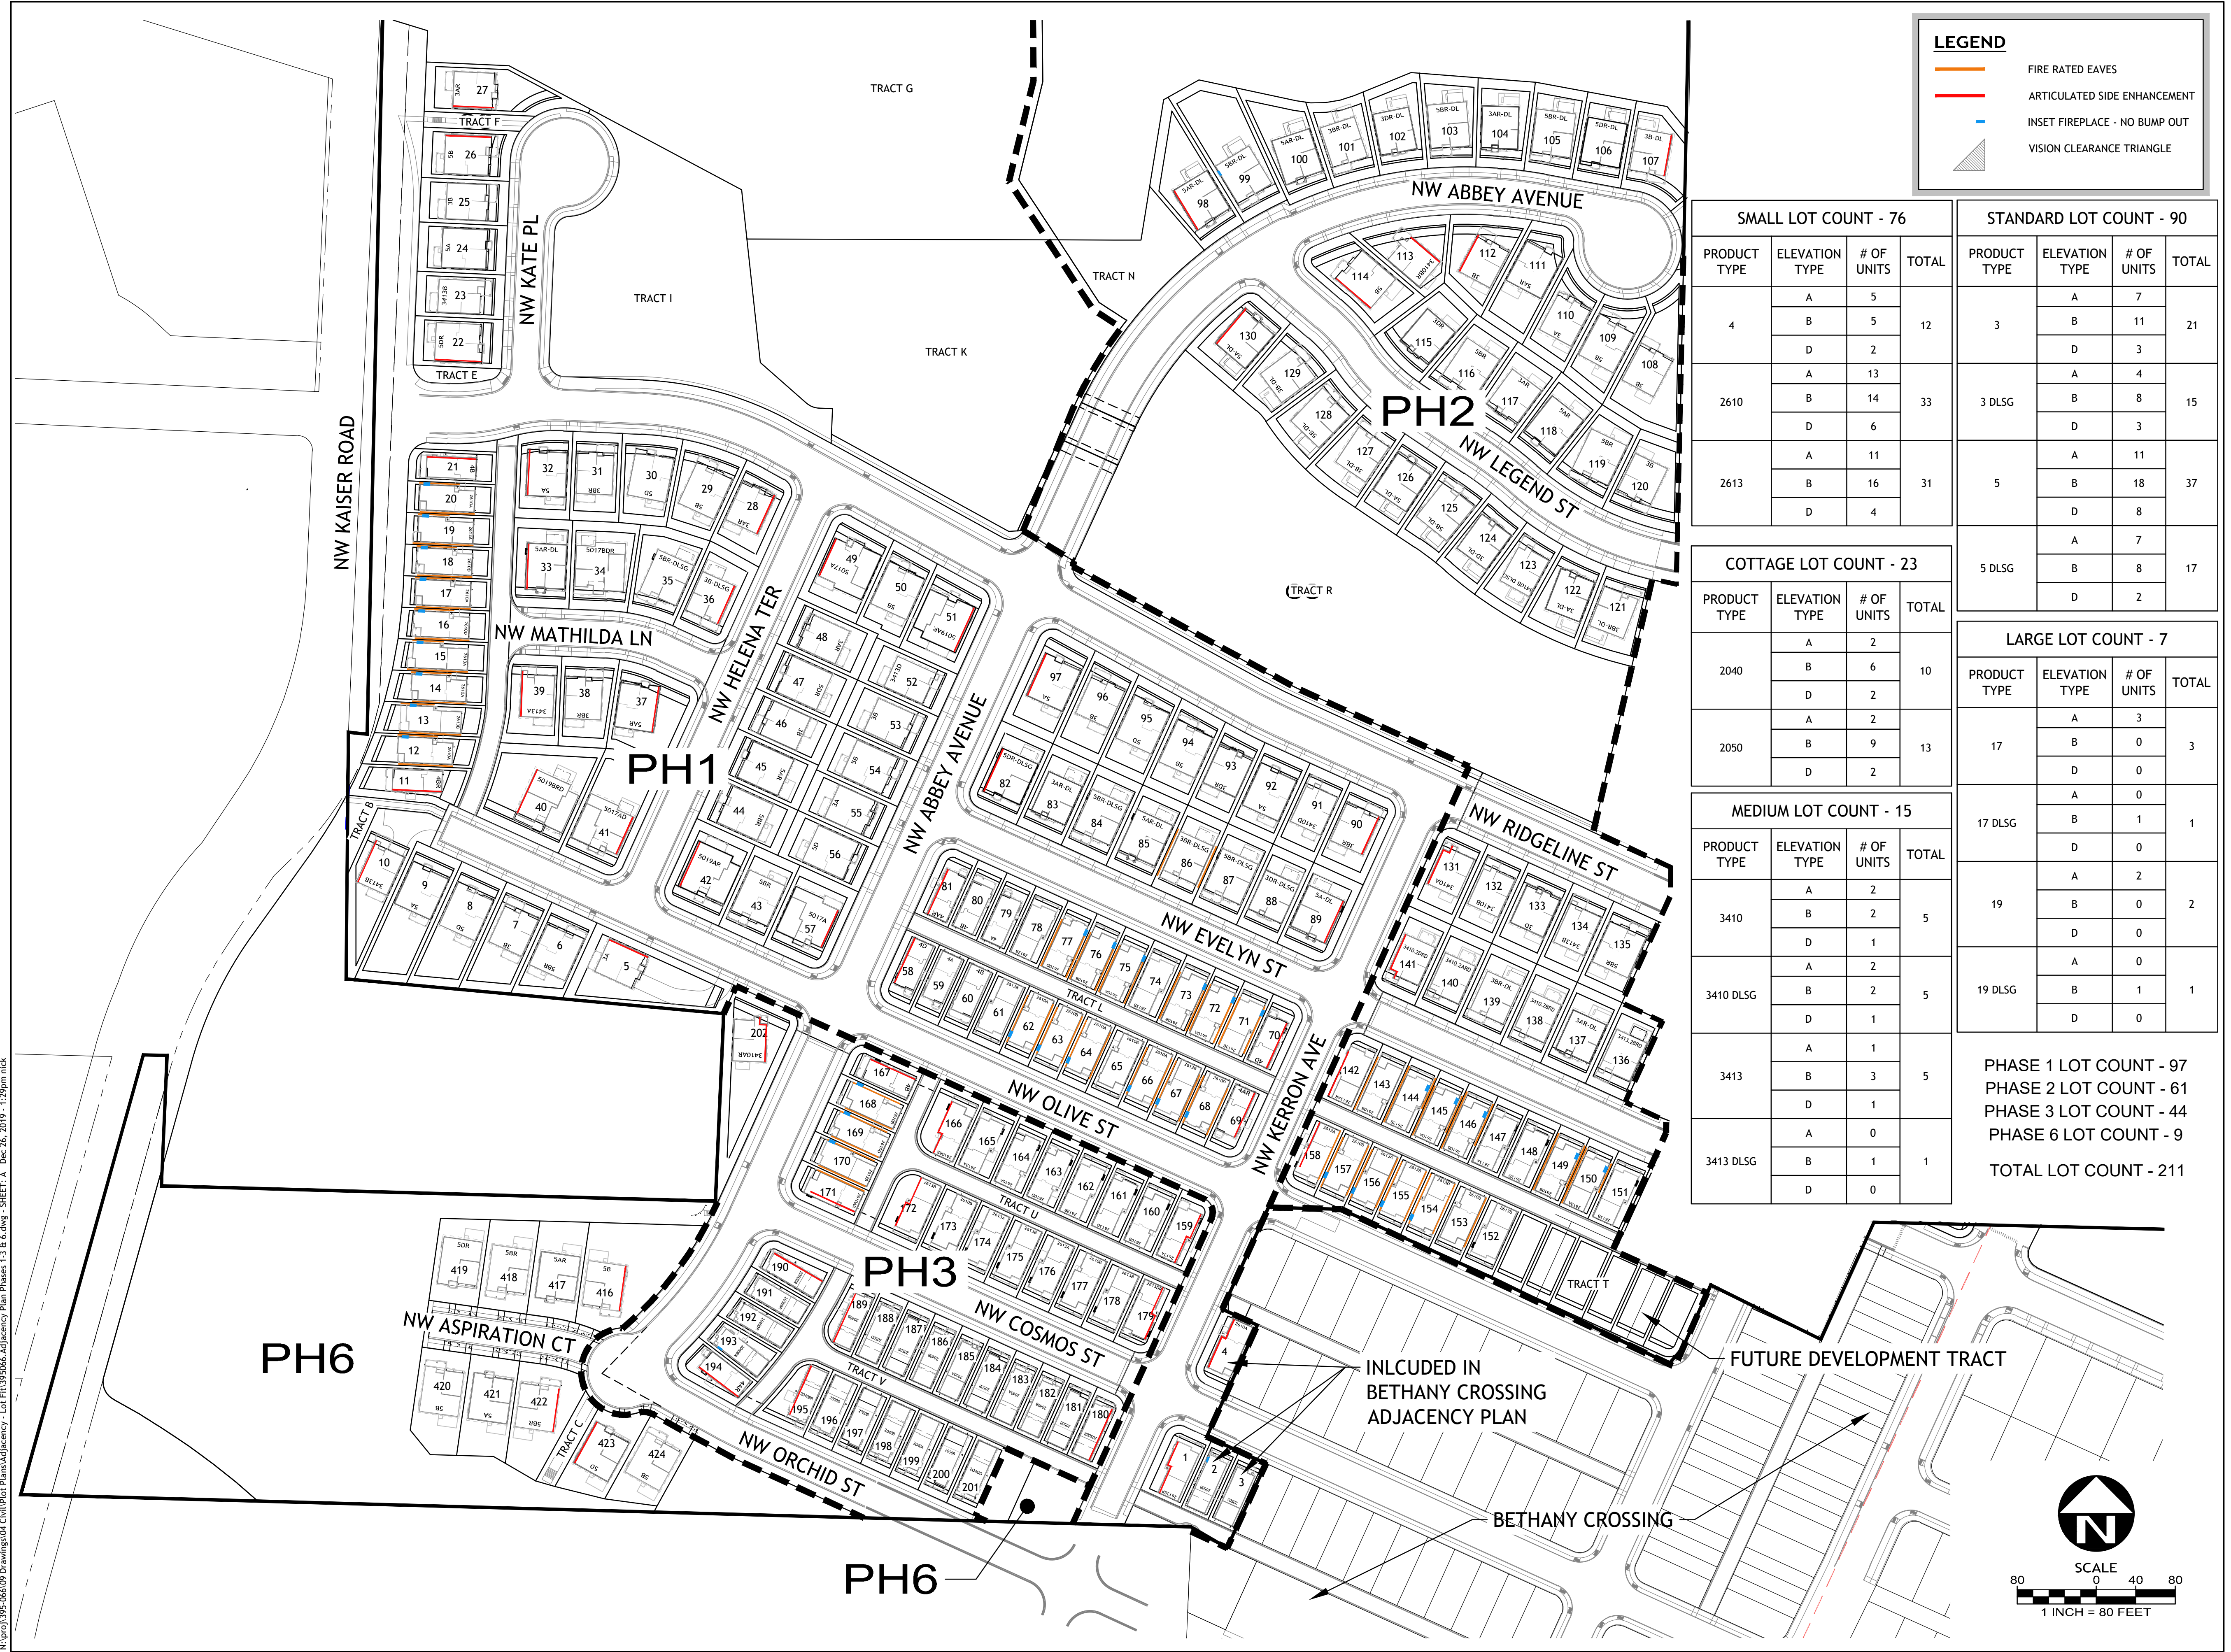

**RIDGELINE
 PHASES 1-3 & 6**

**ADJACENCY
 PLAN**



[T] 503-941-9484 [F] 503-941-9485

PROJECT NO.: 395-066
 TYPE: EXHIBIT
 REVIEWED BY: CMH

SCALE
 0 40 80
 1 INCH = 80 FEET

A

N:\proj\395-066\09 Drawings\04 Civil\Plan Plans\Adjacency - Lot File\395066 Adjacency Plan Phases 1,3,6.dwg - SHEET: A - Dec 26, 2019 - 1:29pm.mck