


TENTATIVE PARCEL MAP 38037
DRE PHASING PLAN (CROSSROADS-TOWNS)
COUNTY OF RIVERSIDE, STATE OF CALIFORNIA

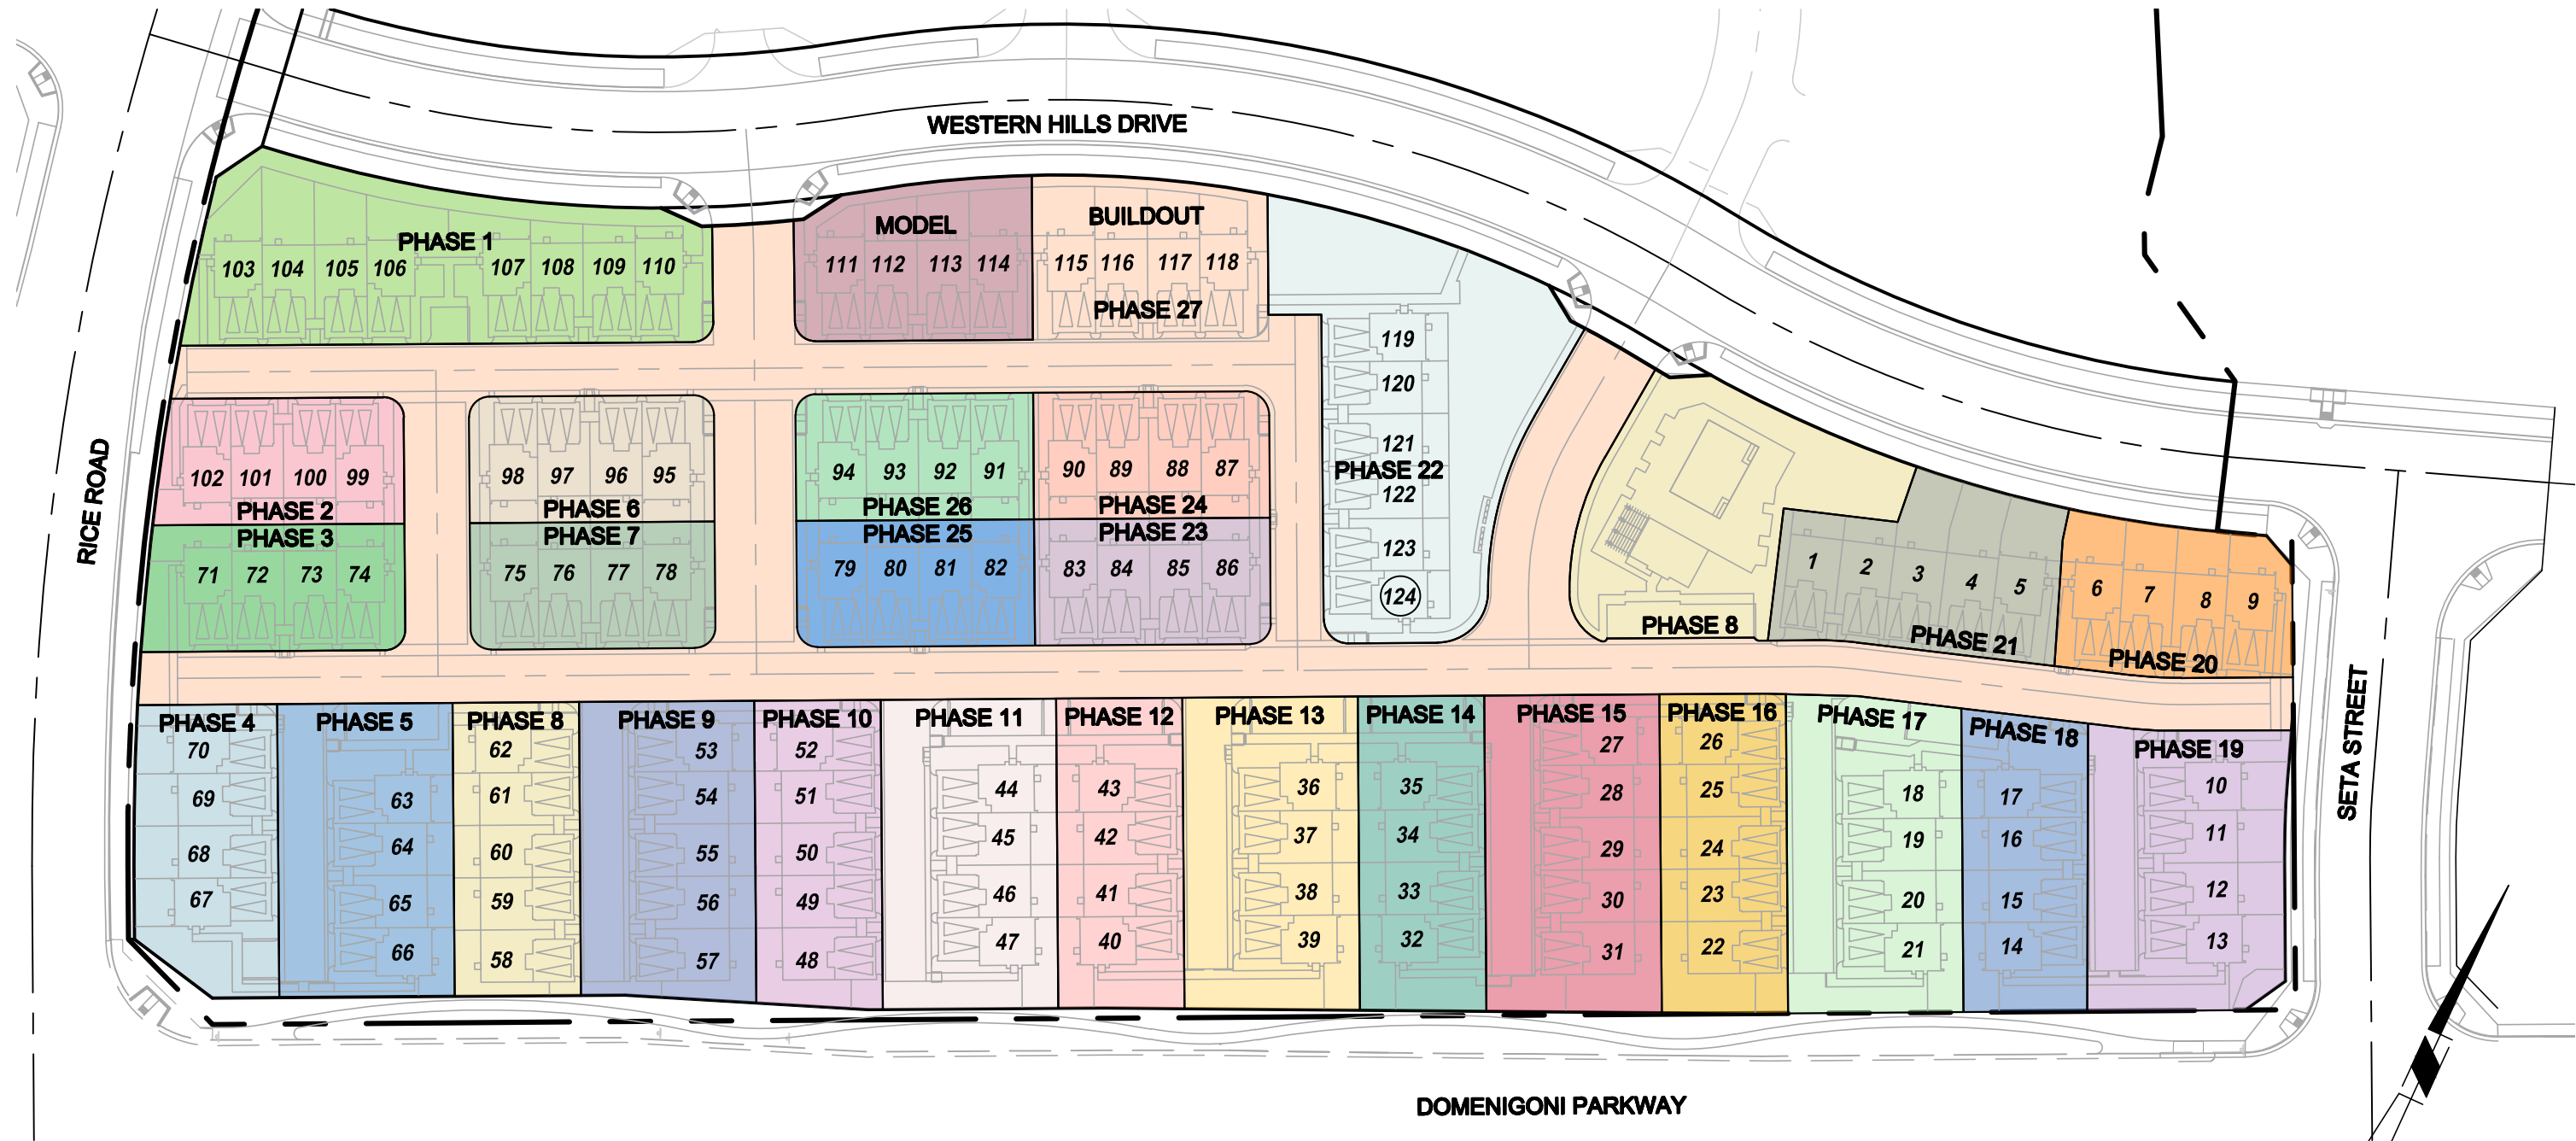

PHASE	UNIT NUMBER	TOTAL
1	103-110	8
2	99-102	4
3	71-74	4
4	67-70	4
5	63-66	4
6	95-98	4

PHASE	UNIT NUMBER	TOTAL
7	75-78	4
8	58-62	5
9	53-57	5
10	48-52	5
11	44-47	4
12	40-43	4

PHASE	UNIT NUMBER	TOTAL
13	36-39	4
14	32-35	4
15	27-31	5
16	22-26	5
17	18-21	4
18	14-17	4

PHASE	UNIT NUMBER	TOTAL
19	10-13	4
20	6-9	4
21	1-5	5
22	119-124	6
23	83-86	4
24	87-90	4

PHASE	UNIT NUMBER	TOTAL
25	79-82	4
26	91-94	4
MODEL	111-114	4
27/B0	115-118	4
TOTAL	1-124	124

PREPARED 4-28-2022

taylor morrison.

PROACTIVE
ENGINEERING CONSULTANTS
27042 Towne Centre Drive, Suite 110
Foothill Ranch, CA 92610 (949) 716-7460