



POLYGON NW COMPANY

[T] (360) 695-7700 [F] 360-693-4442
WWW.POLYGONHOMES.COM

SUBMITTAL DATE: 6/10/2020

REVISIONS

NO. DATE DESCRIPTION

1 04/22/2022 REVISION 1



RENEWS: JUNE 30, 2022

RIDGELINE:
PHASE 4

SITE PLAN




[T] 503-941-9484 [F] 503-941-9485

PROJECT NO.: 395-066
TYPE: CONSTRUCTION
REVIEWED BY: KCS

103

COUNTY FILE #17-808

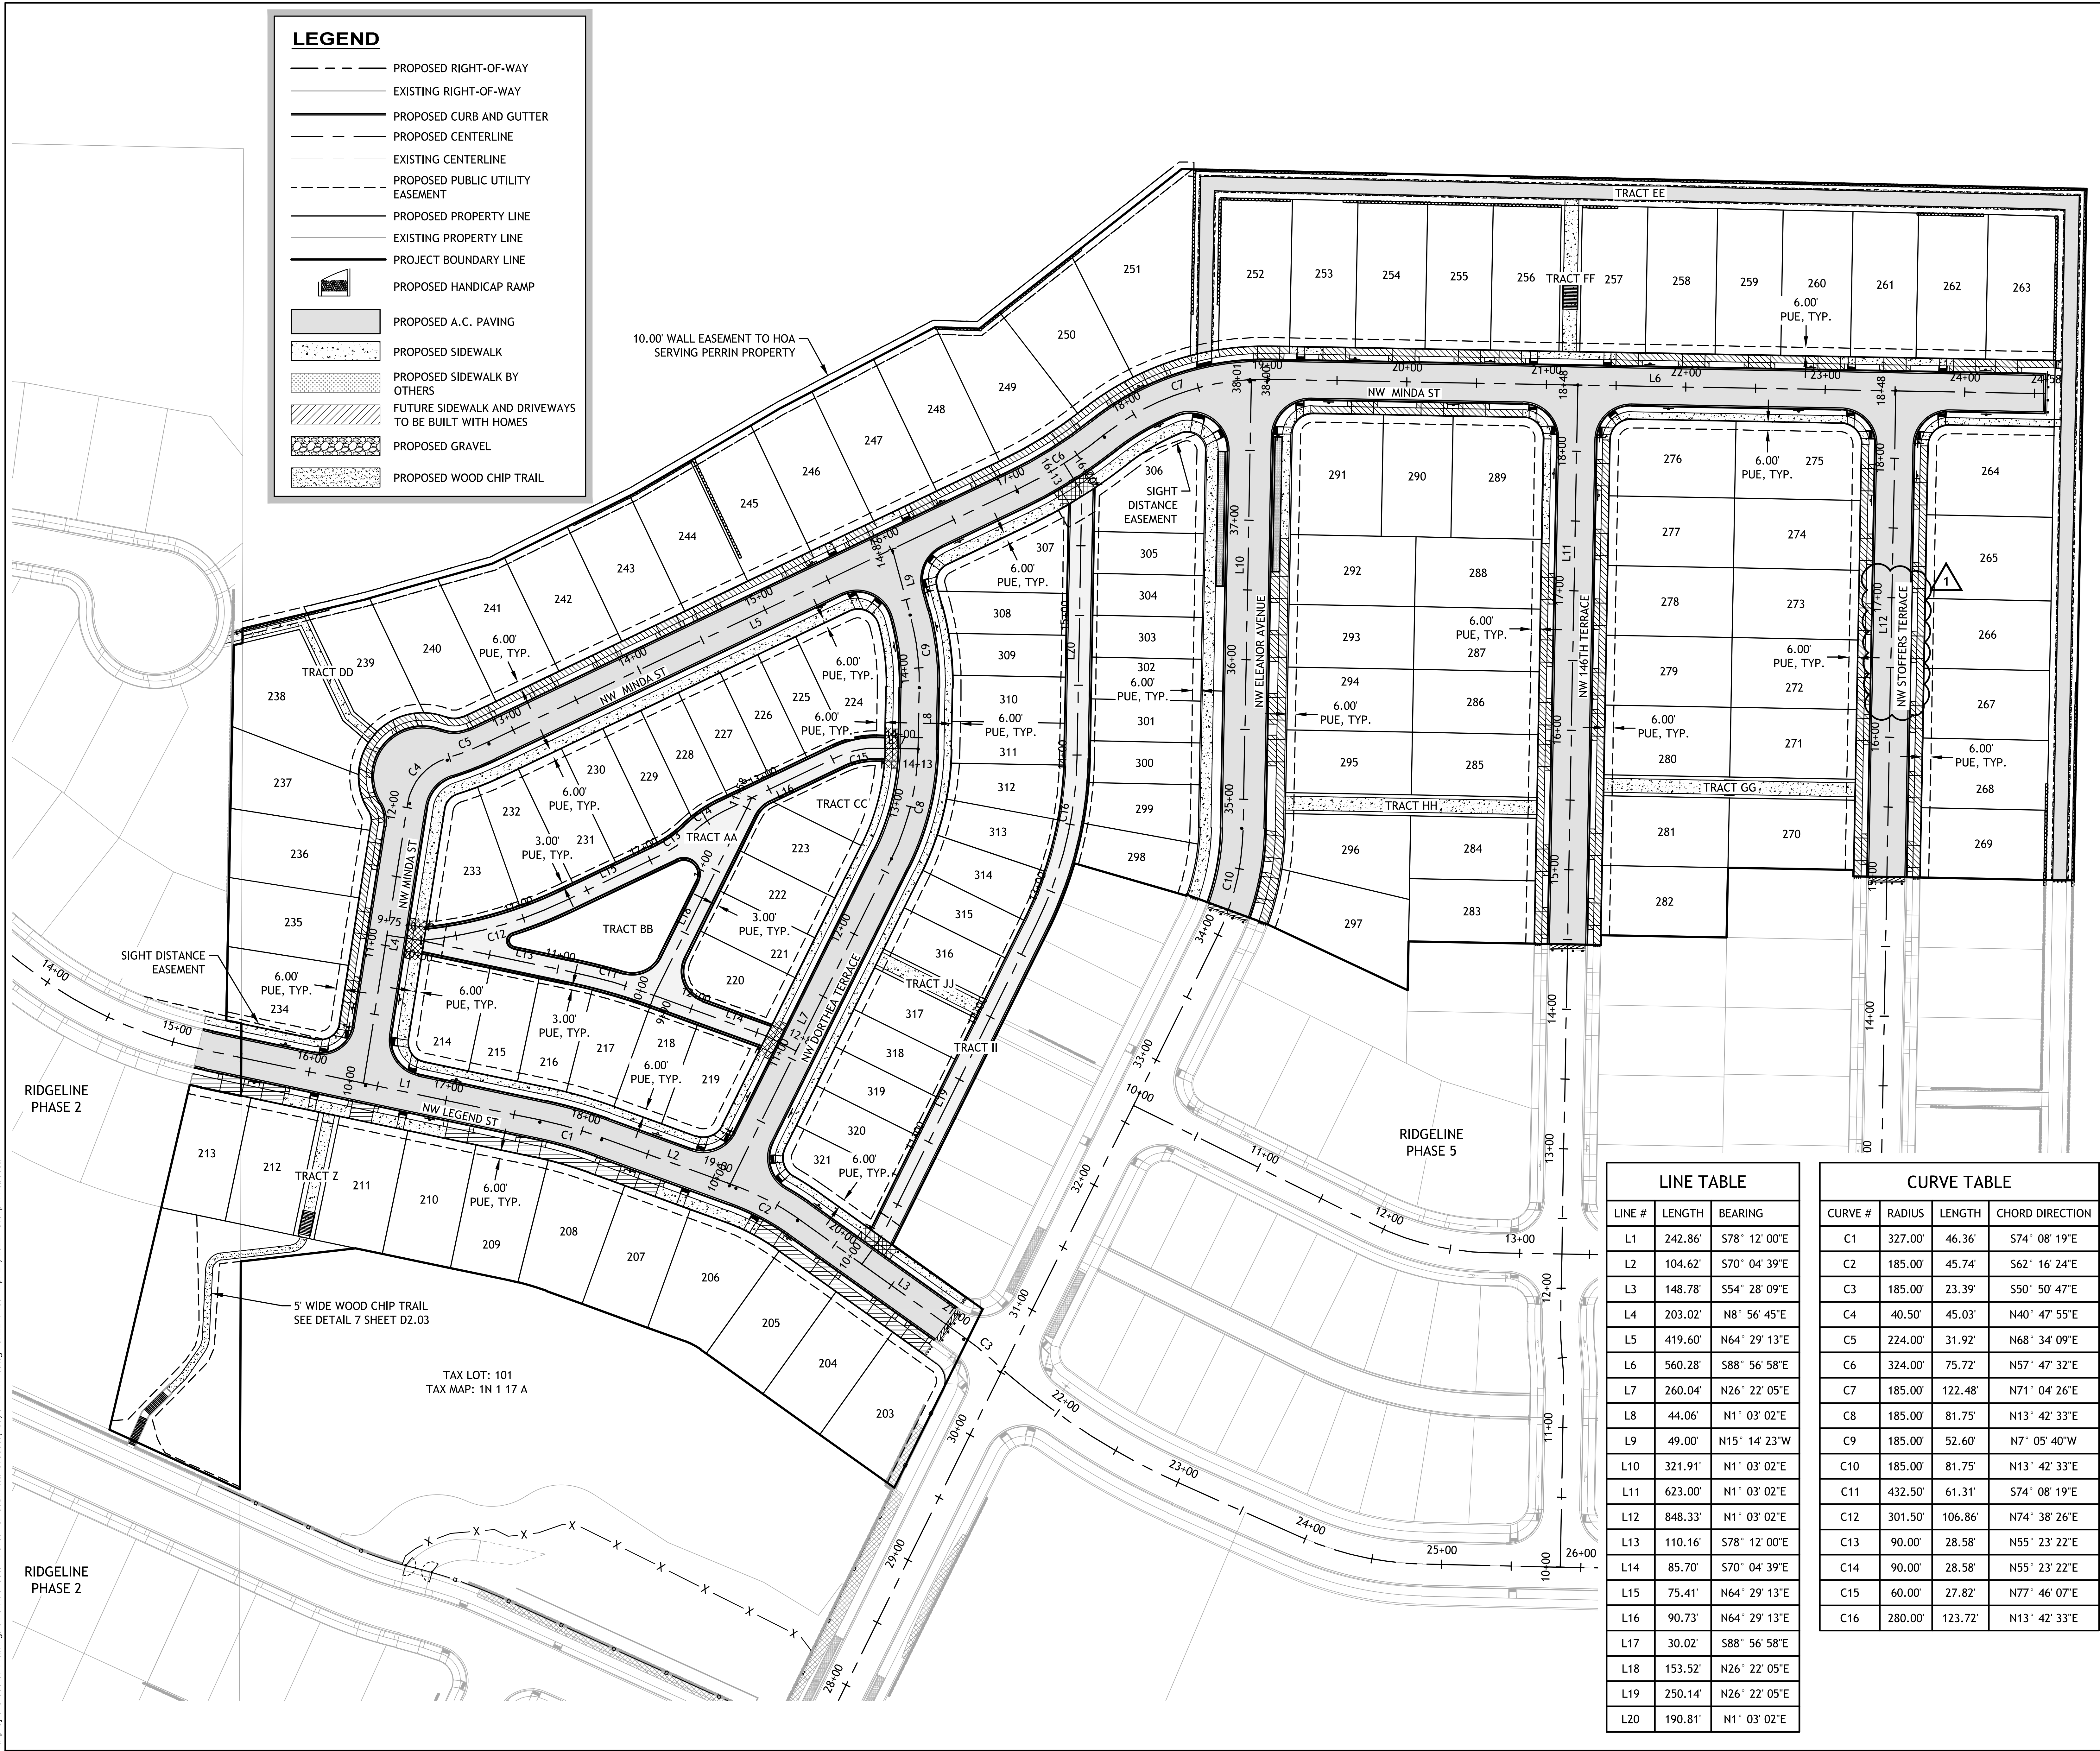

HOPKINS
PROPERTY

N:\proj\995-066\09 Drawings\04 Civil\Sheets - BCFR 4 CD Submittal\995066 (103) SITE-PH 4.dwg - SHEET: 103 Apr 24, 2022 - 5:01pm Rebecca