



s:\Projects\297-27\palmer ranch\esplanade\297-27.dwg, c:\palmer\current\plans\297270106.dwg
4/13/2017 3:15:58 PM

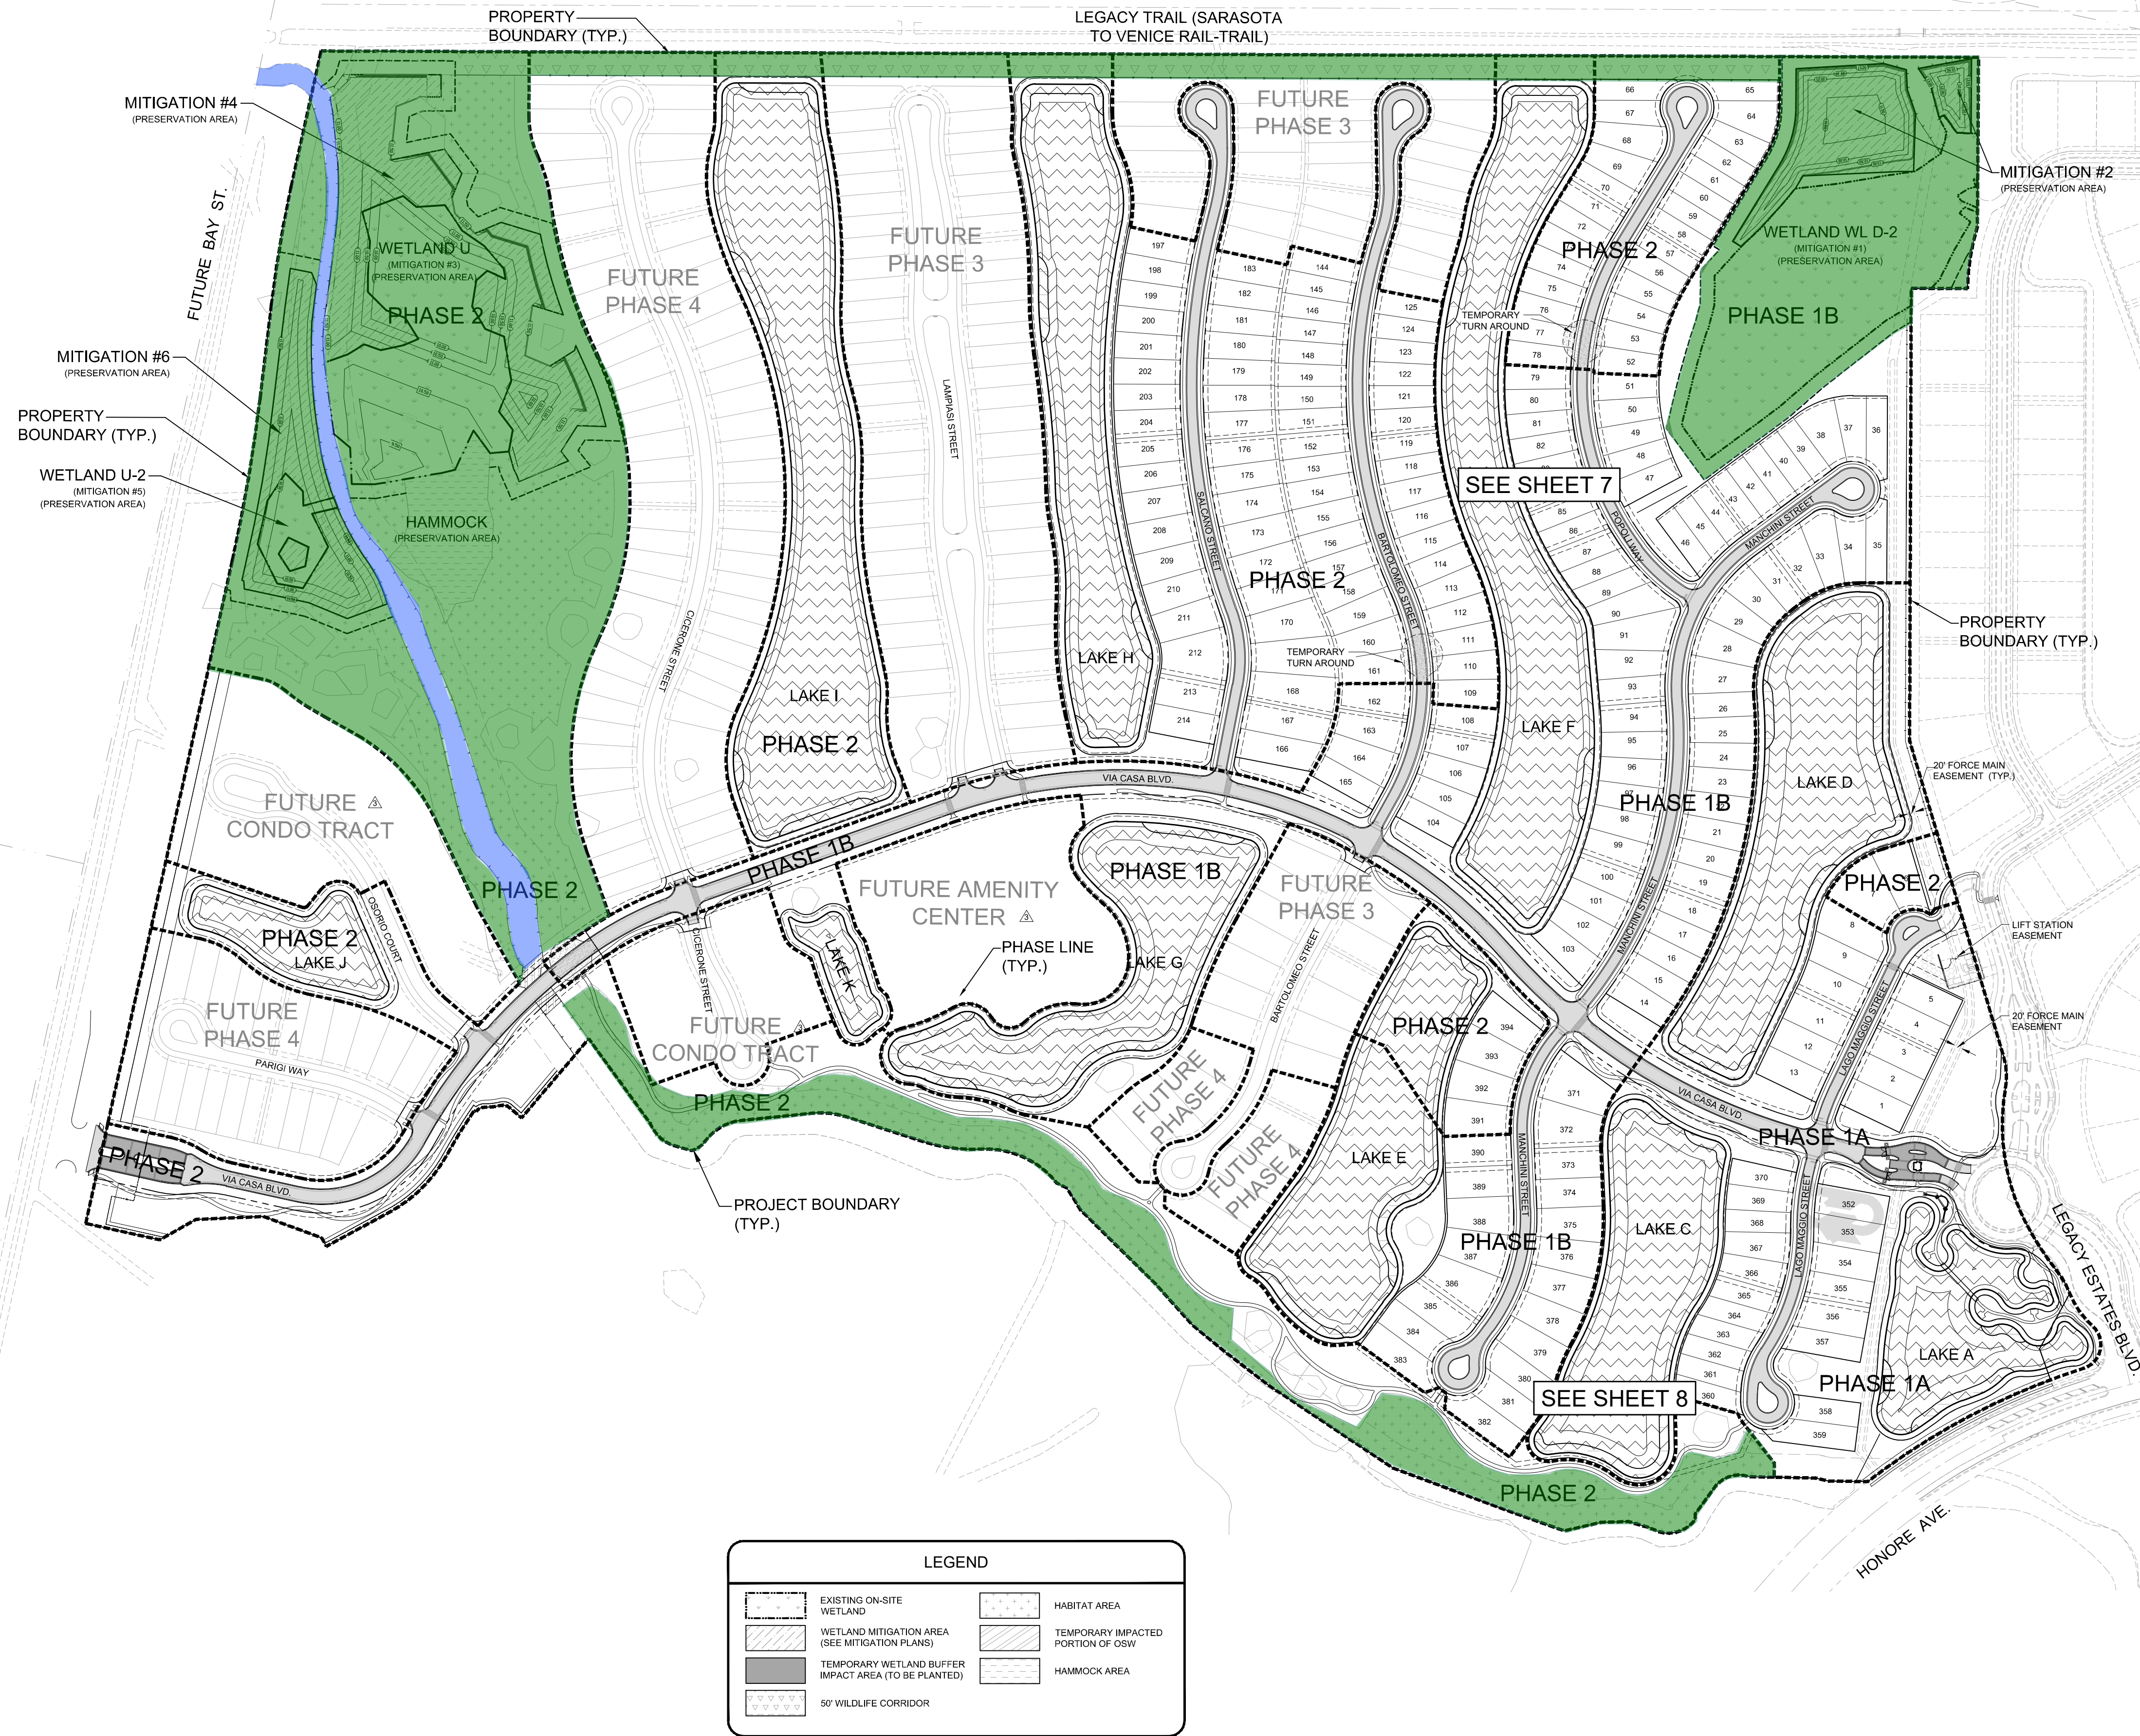

WALDROP
ENGINEERING

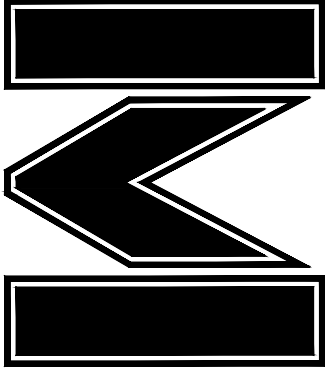

551 NORTH CATTLEMAN ROAD - SUITE 100 SARASOTA, FL 34232
P: 941-379-5400 F: 941-379-7788 EMAIL: info@waldropengineering.com

CONCURRENT SUBDIVISION CONSTRUCTION PLANS FOR:
ESPLANADE ON PALMER RANCH
PHASES 1 & 2
CLIENT: TAYLOR MORRISON OF FLORIDA, INC.
PRELIMINARY PLAT (OVERALL)

PLAN REVISIONS	REV#	SUBMITTED TO SARASOTA CO297659406
2016-06-27	BID SET	
2016-11-08	PLAN CHANGES REQUESTED BY CLIENT AND COUNTY	
2017-01-09	PLAN CHANGES PER COUNTY COMMENTS	
2017-01-27	PLAN CHANGES PER COUNTY COMMENTS	
2017-02-10	PLAN CHANGES PER COUNTY COMMENTS	
2017-02-24	PLAN CHANGES PER CLIENT AND ENGINEER	
2017-03-14	PLAN CHANGES PER CLIENT	
2017-04-12	PLAN CHANGES PER CLIENT	

0 100 200 400
SCALE IN FEET

FLORIDA CERTIFICATE OF AUTHORIZATION #8636

MICHAEL W. HATFIELD, P.E.
FL LICENSE NO. 61266

SET NUMBER: 297-27-01

SHEET: 6

VERTICAL ELEVATIONS BASED ON: NGVD-29