


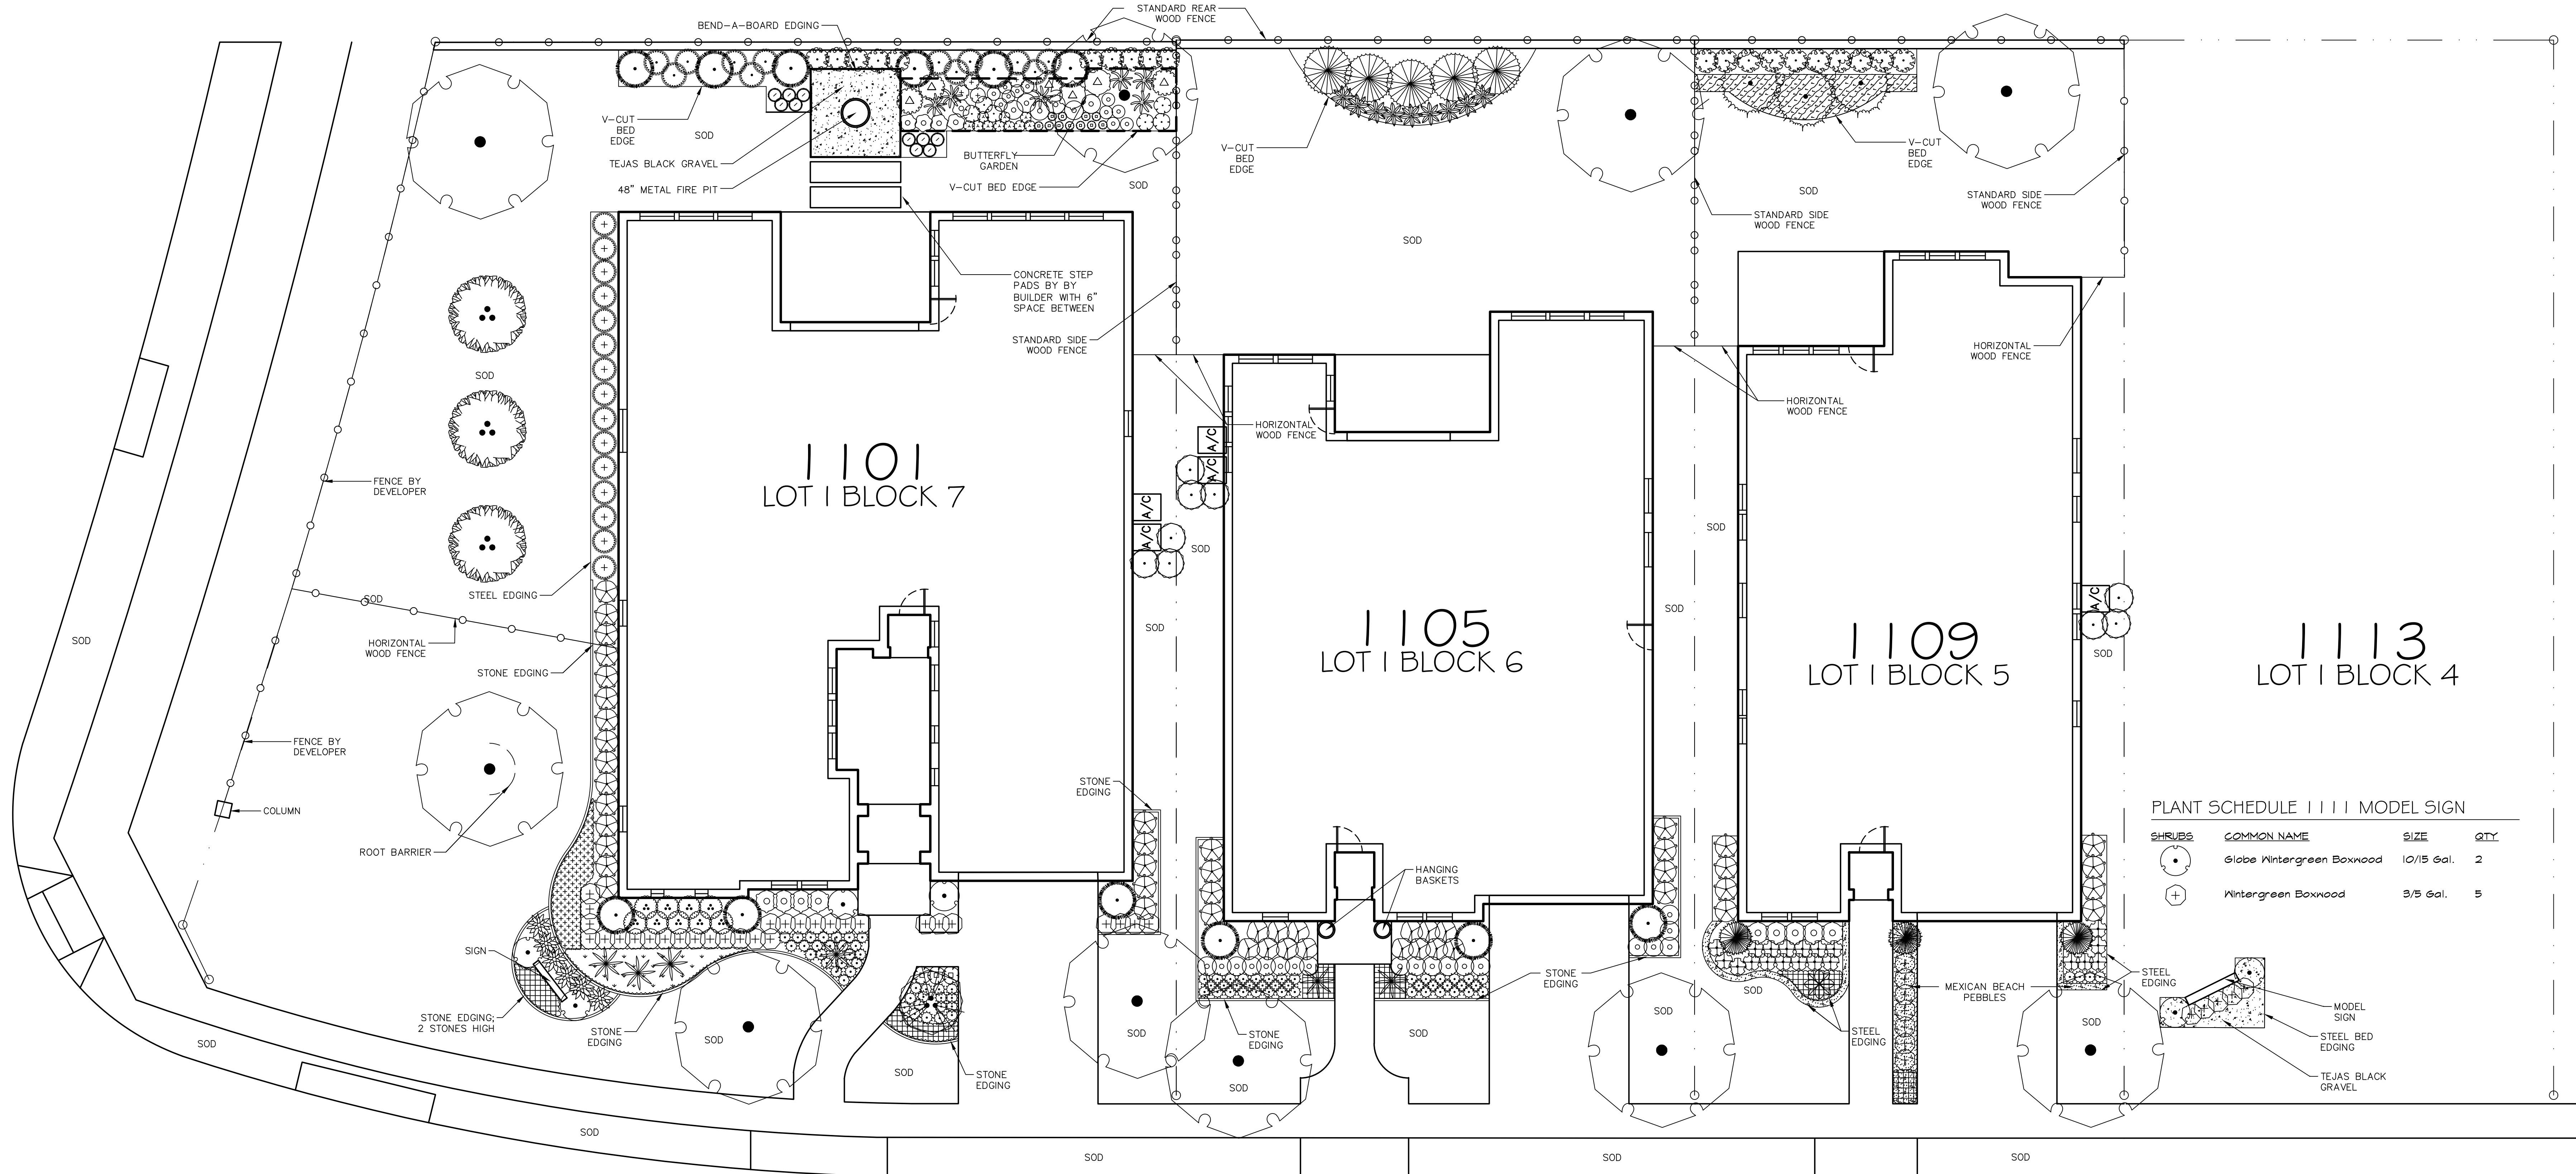

PLANT SCHEDULE 1101 BUTTERFLY GARDEN

TREES	COMMON NAME	SIZE	QTY
	Southern Live Oak	3" Cal.	1
SHRUBS	COMMON NAME	SIZE	QTY
	Compact Texas Sage	3/5 Gal.	3
	Dwf. Yaupon Holly	3/5 Gal.	6
	Red Yucca	3/5 Gal.	6
PERENNIALS	COMMON NAME	SIZE	QTY
	Black Samson Echinacea	1 Gal.	11
	Blue Mistflower	1 Gal.	5
	Butterfly Milkweed	1 Gal.	6
	Button Bush	1 Gal.	3
	Lanceleaf Coreopsis	1 Gal.	10
	Maximillion Sunflower	1 Gal.	4
	Wright's Skullcap	1 Gal.	11

PLANT SCHEDULE 1101 REVISED

TREES	COMMON NAME	SIZE	QTY
	Southern Live Oak	3" Cal.	4
ORNAMENTAL TREES	COMMON NAME	SIZE	QTY
	Nellie Stevens Holly	15 Gal.	4
	Vitex	30 gal.	3
	Watermelon Red Grape Myrtle	15 Gal.	1
SHRUBS	COMMON NAME	SIZE	QTY
	Andorra Juniper	3/5 Gal.	3
	Clara Indian Hawthorn	3/5 Gal.	4
	Creeping Rosemary	1 Gal.	10
	Desert Spoon	30 Gal.	4
	Dwf. Burford Holly	7 gal.	20
	Dwf. Wax Myrtle	7 gal.	15
	Elaeagnus	3/5 Gal.	10
	Elaeagnus	7 gal.	3
	Globe Wintergreen Boxwood	10/15 Gal.	4
	Loropetalum	7 gal.	4

	Pink Muhly	3/5 Gal.	12
	Soft Leaf Yucca	3/5 Gal.	6
	Wintergreen Boxwood	3/5 Gal.	30
GROUND COVERS	COMMON NAME	SIZE	QTY
	Super Blue Liriope	1 Gal.	34
GROUND COVERS	COMMON NAME	SIZE	QTY
	Misc Seasonal Color	flat	7
	Purple Wintercreeper	1 Gal.	68
ORNAMENTAL GRASSES	COMMON NAME	SIZE	QTY
	Mexican Feathergrass	1 Gal.	48

PLANT SCHEDULE 1105

TREES	COMMON NAME	SIZE	QTY
	Southern Live Oak	3" Cal.	3
ORNAMENTAL TREES	COMMON NAME	SIZE	QTY
	Blue Sapphire Cypress	30 gal.	5
	Nellie Stevens Holly	15 Gal.	3
SHRUBS	COMMON NAME	SIZE	QTY
	Color Guard Yucca	3/5 Gal.	4
	Desert Spoon	30 Gal.	2
	Dwf. Burford Holly	7 gal.	8
	Dwf. Yaupon Holly	3/5 Gal.	14
	Elaeagnus	7 gal.	3
	Variegated Pittosporum	3/5 Gal.	14
GROUND COVERS	COMMON NAME	SIZE	QTY
	Super Blue Liriope	1 Gal.	40
GROUND COVERS	COMMON NAME	SIZE	QTY
	Misc Seasonal Color	flat	6


PLANT SCHEDULE 1109 REV

TREES	COMMON NAME	SIZE	QTY
	Southern Live Oak	3" Cal.	2
ORNAMENTAL TREES	COMMON NAME	SIZE	QTY
	Italian Cypress	30 gal.	3
	Savannah Holly- Tree Form	30 gal.	3
SHRUBS	COMMON NAME	SIZE	QTY
	American Agave	3/5 Gal.	1
	Clara Indian Hawthorn	3/5 Gal.	5
	Dwf. Burford Holly	7 gal.	8
	Elaeagnus	3/5 Gal.	10
	Elaeagnus	7 gal.	3
	Globe Wintergreen Boxwood	10/15 Gal.	1
	Twist of Lime Abelia	3/5 Gal.	20
	Wintergreen Boxwood	3/5 Gal.	7
GROUND COVERS	COMMON NAME	SIZE	QTY
	Super Blue Liriope	1 Gal.	4
GROUND COVERS	COMMON NAME	SIZE	QTY
	Misc Seasonal Color	flat	6
	Variegated Liriope	1 Gal.	46

PLANT SCHEDULE 1111 MODEL SIGN

SHRUBS	COMMON NAME	SIZE	QTY
	Globe Wintergreen Boxwood	10/15 Gal.	2
	Wintergreen Boxwood	3/5 Gal.	5

NOTE:
THIS DESIGN IS A MASTER PLAN AND ONLY
ITEMS ON THE SIGNED CONTRACT WILL BE
INSTALLED.
MEASUREMENTS AND LOCATIONS OF
MATERIALS ON PLANS ARE APPROXIMATE.
EXACT PLACEMENT TO BE DETERMINED AT
TIME OF INSTALLATION, AND MAY VARY
BASED UPON ACTUAL SITE CONDITIONS.
ALL PLANS AND SPECIFICATIONS ARE
PROPERTY OF GARDEN DESIGN, LLC.
ANY USE FOR SOLICITATION OF BIDS IS
PROHIBITED UNLESS A DESIGN FEE HAS BEEN
PAID TO GARDEN DESIGN, LLC.
COPYRIGHT BY GARDEN DESIGN, LLC 2013

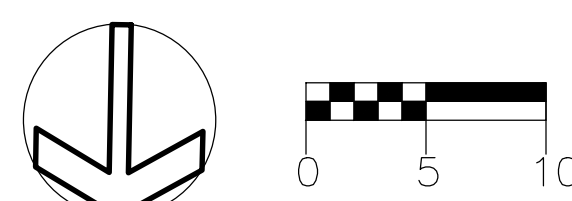

1 Planting Plan
1/8" = 10'
CREW PLAN USES 5' GRID

CONTRACTOR NOTE:
IRRIGATION CONTROLLERS ARE TO BE
INSTALLED ON THE HOUSE EXTERIOR, UNLESS
OTHERWISE NOTED OR PROHIBITED.

NOTE: IRRIGATOR TO PROVIDE
INCREASED DRIP IRRIGATION IN ANY
AREA MARKED AS SEASONAL COLOR.

PLAN APPROVAL DATE:


SIGNATURE:

TAYLOR MORRISON
1101, 1105, 1109, 1113 Orchard Pass
Northlake, Texas

DATE/PERSON
5.01.20 DE
5.07.20 MEG
5.08.20 MEG
6.11.20 ALB

APPROVED BY:
DATE:
The Edge At Northlake

GARDEN
DESIGN

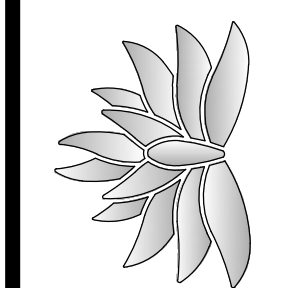

1025 Valley View Lane
Farmers Branch, Texas 75334
214.350.2525

SHEET 1 OF 1

L1