



\\FSERVER\ABLA\Projects\Taylor Morrison\Combs Ranch\Documents\03-Planting\CR_Ph2.dwg

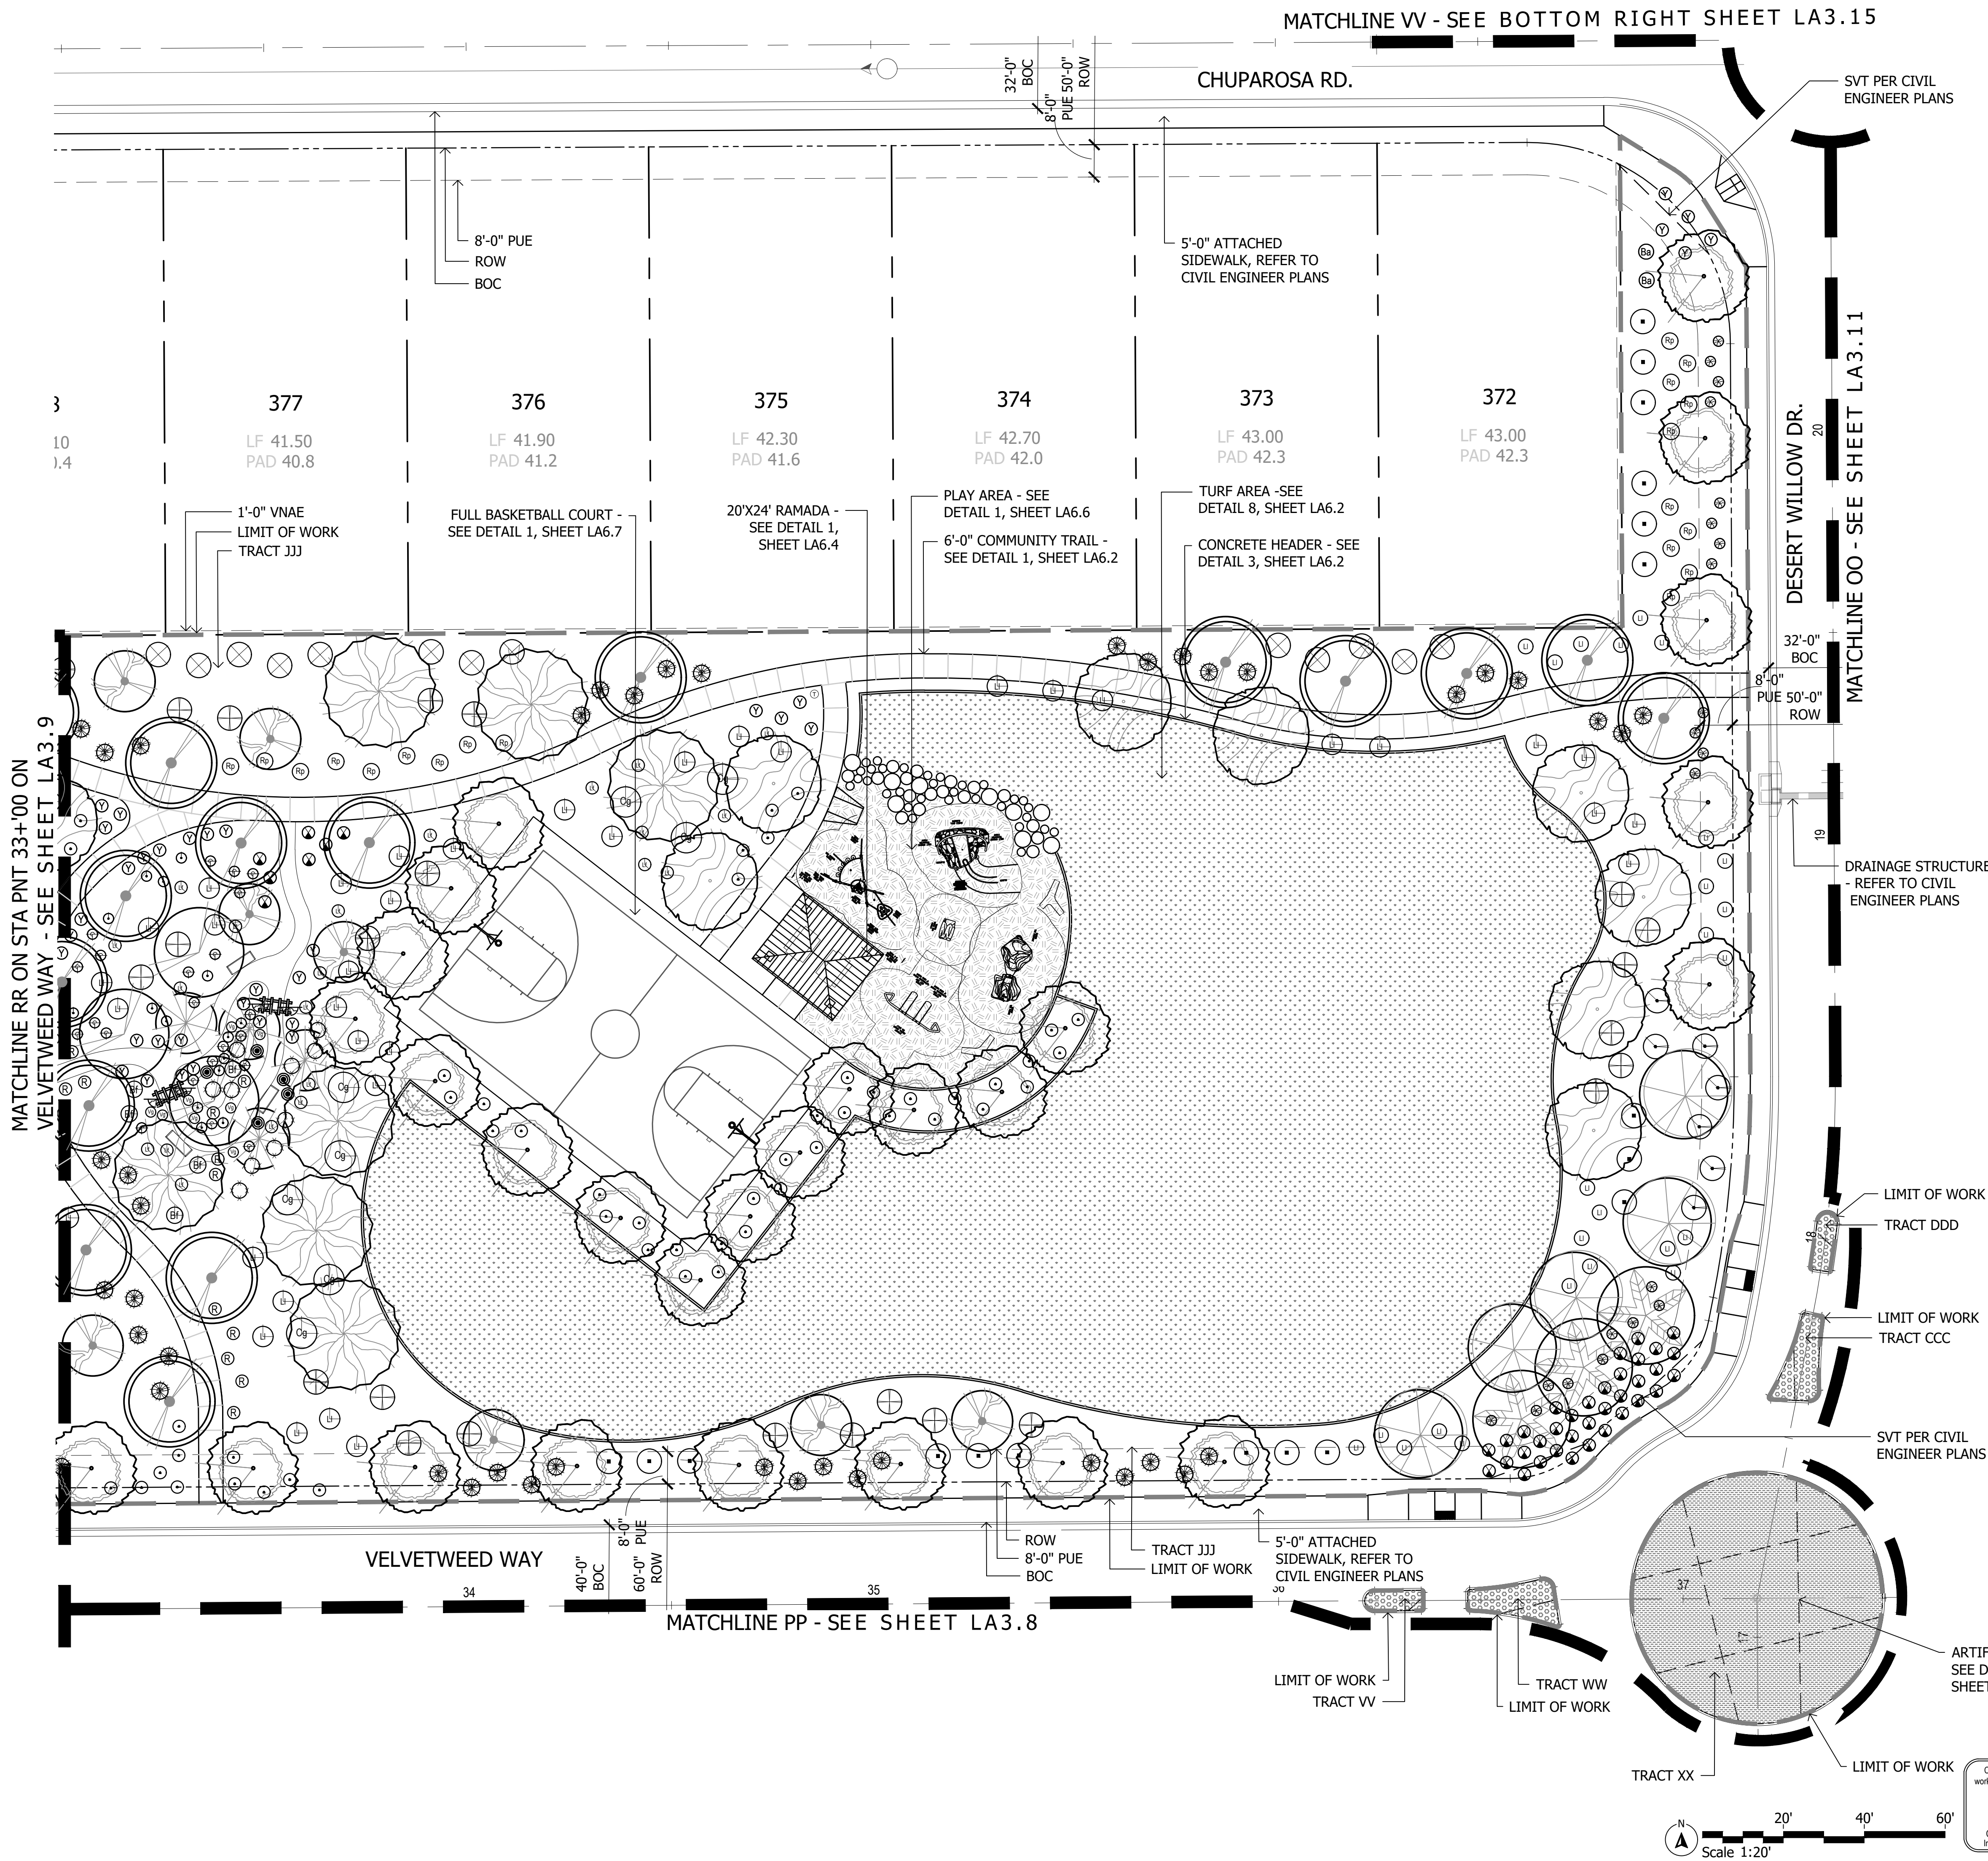

PLANT MATERIALS LEGEND			
Tree		Box (in.)	Qty
Acacia aneura		24"	23
Mulga Acacia			
Chilopsis linearis		24"	11
Desert Willow			
Ebenopsis ebano		24"	19
Texas Ebony			
Fraxinus velutina 'Rio Grande'		24"	3
Fan-Tex Ash			
Lysiloma microphylla		24"	4
Desert Fern			
Cercidium hybrid 'AZT'		24"	134
AZT Thornless Palo Verde			
Phoenix dactylifera	20' Max Height		31
Date Palm			
Pistacia chinensis		24"	11
Chinese Pistache			
Prosopis hybrid		24"	61
Thornless Mesquite			
Prosopis glandulosa		24"	126
Thornless Honey Mesquite			
Quercus virginiana		24"	209
Southern Live Oak			
Ulmus parvifolia 'Bosque'		24"	53
Bosque Elm			
Extra Large Shrubs		Size	Qty
Caesalpinia gillesii		5 gal.	8
Yellow Bird of Paradise			
Caesalpinia pulcherrima		5 gal.	158
Red Bird of Paradise			
Cordia parvifolia		5 gal.	233
Little Leaf Cordia			
Dodonaea viscosa		5 gal.	202
Hopbush			
Tecoma alata 'Orange Jubilee'		15 gal.	103
Orange Jubilee			
Tecoma x 'Bells of Fire'		5 gal.	5
Bells of Fire			
Large Shrubs		Size	Qty
Calliandra californica		5 gal.	216
Red Fairy Duster			
Justicia californica		5 gal.	114
Red Chuparosa			
Larrea tridentata		5 gal.	43
Cresote			
Leucophyllum laevigatum		5 gal.	65
Chihuahuan Sage			
Leucophyllum langmaniae	Lynn's Legacy	5 gal.	474
Lynn's Legacy Sage			
Lycium fremontii		5 gal.	18
Fremont Lycium			
Medium Shrubs		Size	Qty
Eremophila glabra spp. carnos		5 gal.	271
Winter Blaze			
Eremophila hygrophana Blue Bells		5 gal.	215
Blue Bells			
Leucophyllum frutescens 'Compacta'		5 gal.	27
Compact Texas Sage			
Perovskia atriplicifolia		5 gal.	21
Russian Sage			
Ruellia peninsularis		5 gal.	57
Desert Ruellia			
Small Shrubs		Size	Qty
Bougainvillea 'Alexandra'		5 gal.	120
Alexandra Bougainvillea			
Russelia equisetiformis		5 gal.	5
Coral Fountain			
Groundcovers		Size	Qty
Eremophila prostrata		1 gal.	29
Outback Sunrise Eremophila			
Lantana montevidensis		1 gal.	130
Purple Trailing Lantana			
Lantana sp.		1 gal.	321
'New Gold' Lantana			
Lantana sp.		1 gal.	177
'New Red' Lantana			
Verbena gooddingii		1 gal.	8
Gooding Verbena			
Cacti/ Accents		Size	Qty
Aloe hyb. 'Blue Elf'		5 gal.	222
Blue Elf Aloe			
Asclepias subulata		5 gal.	15
Desert Milkweed			
Bouteloua gracilis		1 gal.	30
Blonde Ambition			
Hesperaloe funifera		5 gal.	18
Giant Hesperaloe			
Hesperaloe parviflora 'Brakelights'		3 gal.	236
Brakelights Red Yucca			
Muhlenbergia rigens		1 gal.	189
Deer Grass			
Podranea ricasoliana		5 gal.	4
Pink Trumpet Vine			
Inerts			Qty
Decomposed Granite 1/2" Screened			796,988 S.F.
Express Brown			
Mid Fron Sod			37,299 S.F.
Artificial turf Mounded 8"			6,580 S.F.
WoodFiber			3,618 S.F.
Concrete Header - 6" Wide Standard Color and Finish			1,657 L.F.
2" Deep - Screen Decomposed Granite Median Only			1,429 S.F.
NOTES: 1. ALL TREES SHALL COMPLY WITH THE LATEST AMENDED EDITION OF THE "ARIZONA NURSERY ASSOCIATION - RECOMMENDED TREE SPECIFICATIONS." SEE SECTION 1903(6)(A), ZONING CODE. 2. ALL LANDSCAPE AREAS TO BE IRRIGATED WITH AUTOMATIC UNDERGROUND IRRIGATION SYSTEM. 3. ALL LANDSCAPE AREAS TO BE MAINTAIN IN A WEED FREE CONDITION BY AN HOA SELECTED BY THE OWNER.			

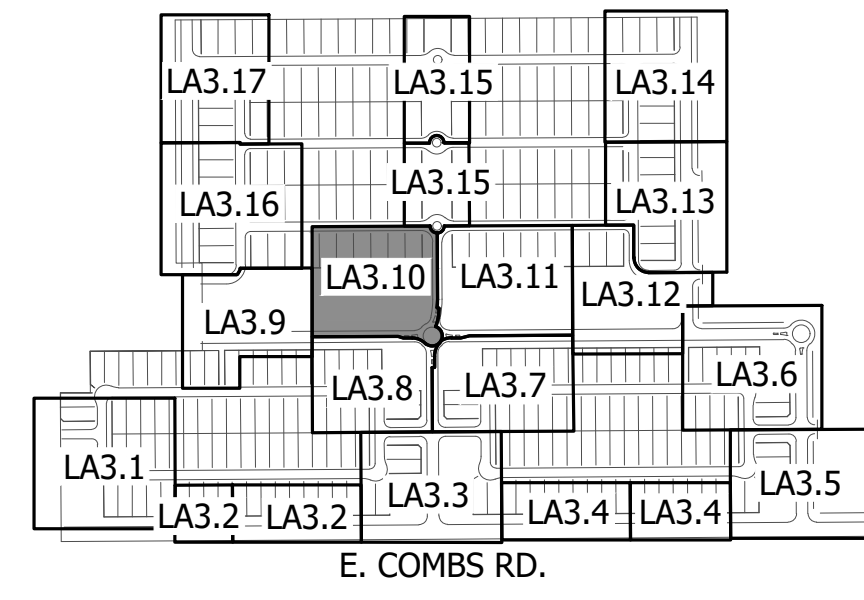

PINAL COUNTY SPR #: 000-00


DATE: 10/13/2021	ISSUED FOR: CITY SUBMIT
DRAWN BY: VL	CHECKED BY: TD
PERMIT NUMBER:	ABLA PROJECT NUMBER: 10-432-21
LA3.10	
PG: 17	OF 59

Combs Ranch Unit 2
Landscape Improvement Plans
N.E.C Schnepf Rd & E Combs Rd
Pinal County, Arizona 85140
SHEET TITLE: PLANTING PLAN

ABLA

LA

310 E. RIO SALADO PARKWAY
TEMPE, ARIZONA 85281
OFFICE: 480-530-0077
WEB: ABLASTUDIO.COM

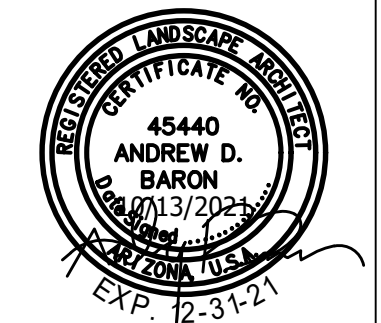

© Copyright 2021 ABLA, LLC.